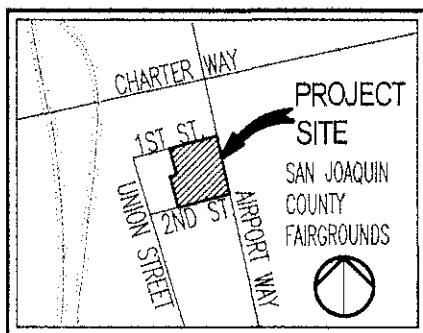
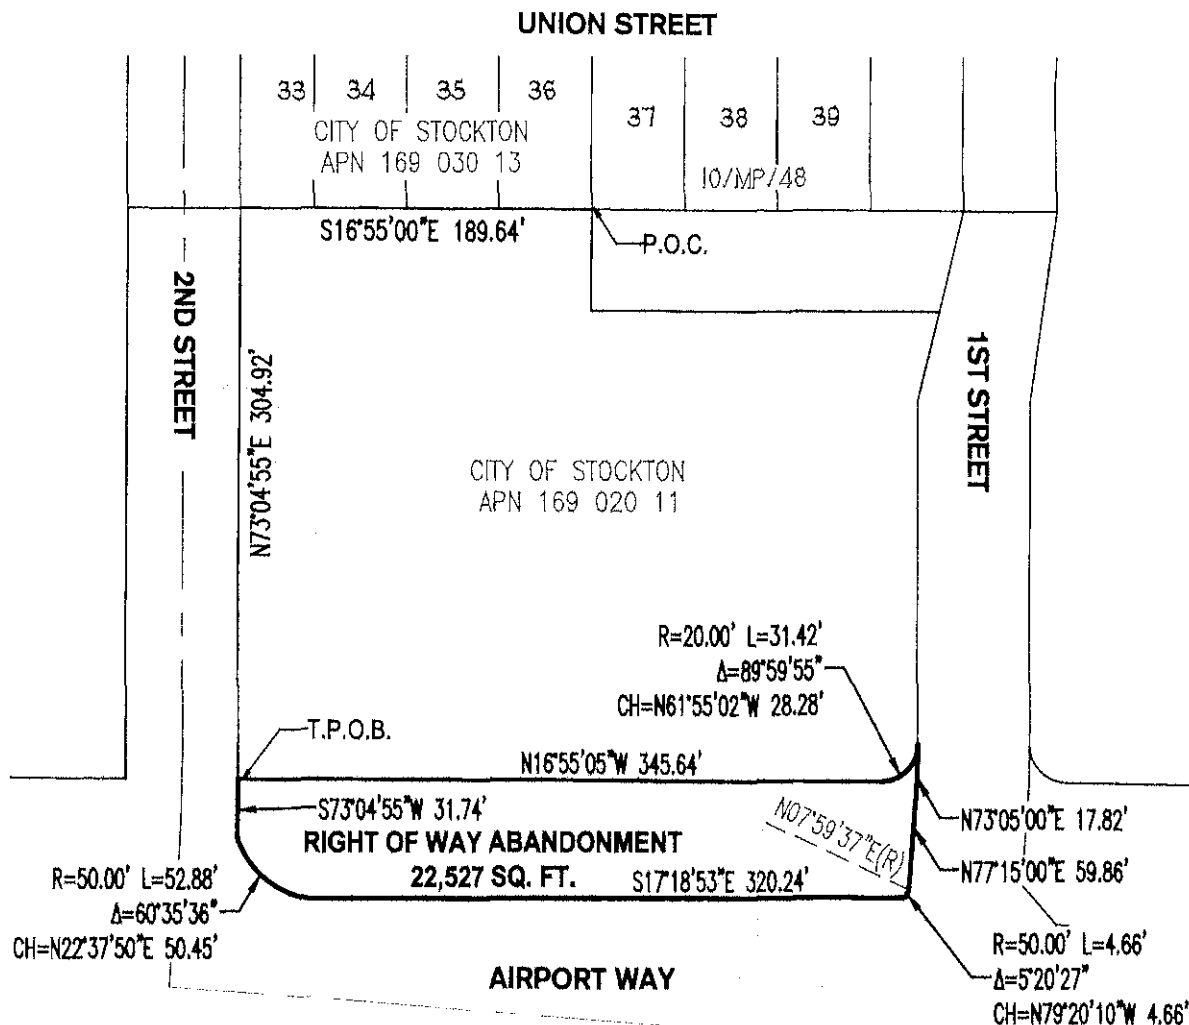
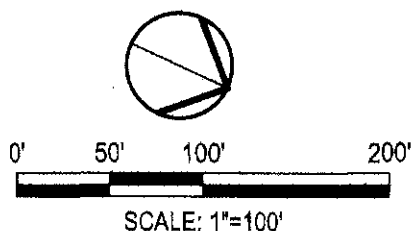


Exhibit 2
CITY OF STOCKTON
RIGHT-OF-WAY ABANDONMENT

**VICINITY MAP**

SCALE: NTS

**LEGEND:**

T.P.O.B.	TRUE POINT OF BEGINNING
P.O.C.	POINT OF COMMENCEMENT
APN	ASSESSOR'S PARCEL MAP
R	RADIUS
Δ	DELTA
L	LENGTH
CH	CHORD BEARING
(R)	RADIAL BEARING

PREPARED BY SIEGFRIED ENGINEERING, INC.

SHEET 1 OF 1

REV. NO.	REV. DATE	REV. BY	RIGHT OF WAY ABANDONMENT	APPROVED BY:	
DIGITIZED			CITY OF STOCKTON DEPARTMENT OF PUBLIC WORKS	CITY ENGINEER	
DWG. BY	SG	SCALE		DATE	DRAWING NO.
CK. BY	KG				