


Precise Road Plan Amendment

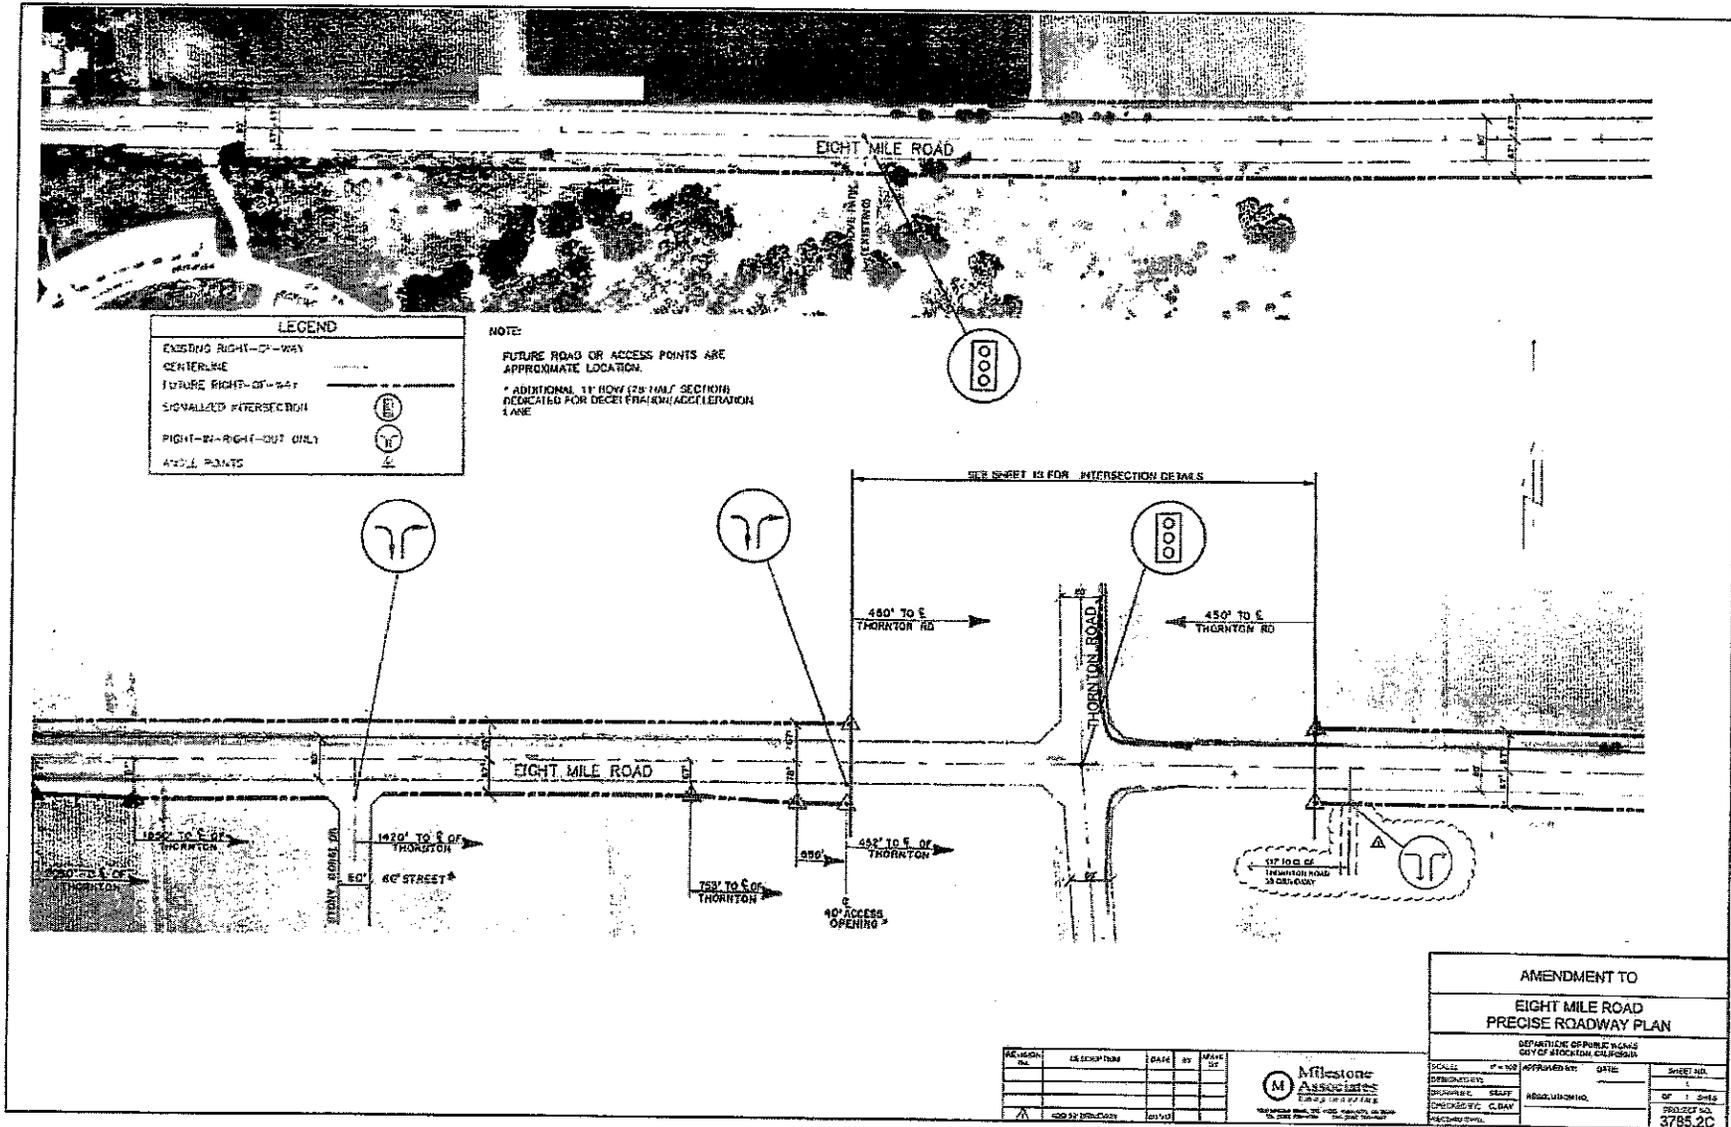

AMENDMENT TO	
EIGHT MILE ROAD	
PRECISE ROADWAY PLAN	
DEPARTMENT OF PUBLIC WORKS CITY OF STROUEN, CALIFORNIA	
SCALE: 1" = 100'	APPROVED BY: DATE: SHEET NO.:
DESIGNED BY: [blank]	RESOLUTION NO.:
DRAWN BY: C.BAY	OF 1 SHEET
PROJECT NO. 3785.2C	

REVISION	DESCRIPTION	DATE	BY	DATE
1	ISSUED BY [blank]	01/1/01		

