



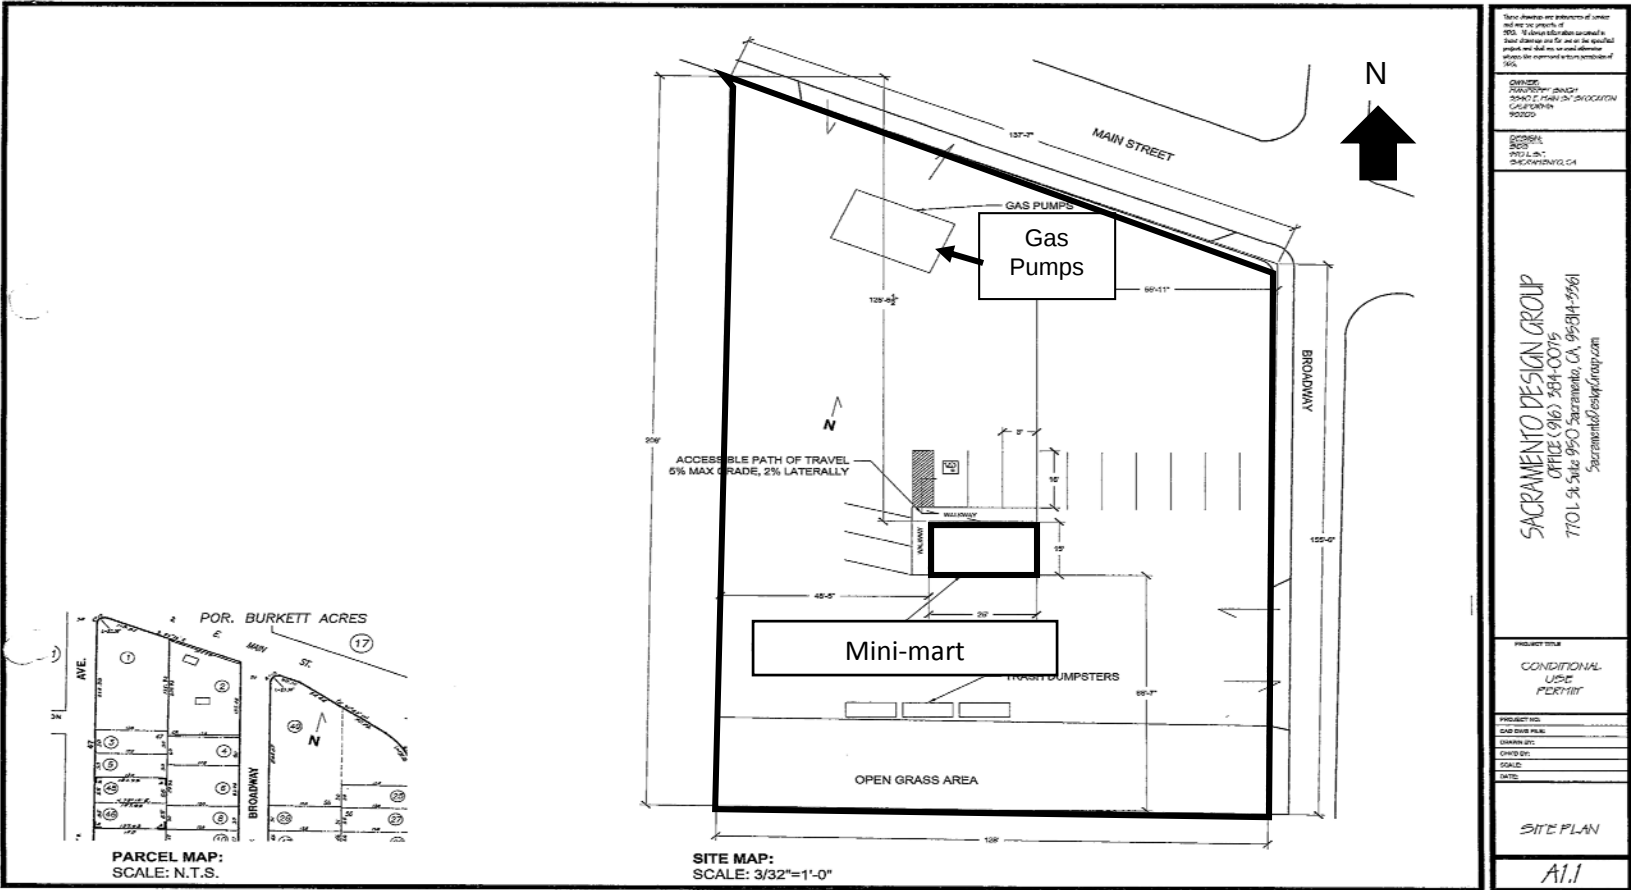

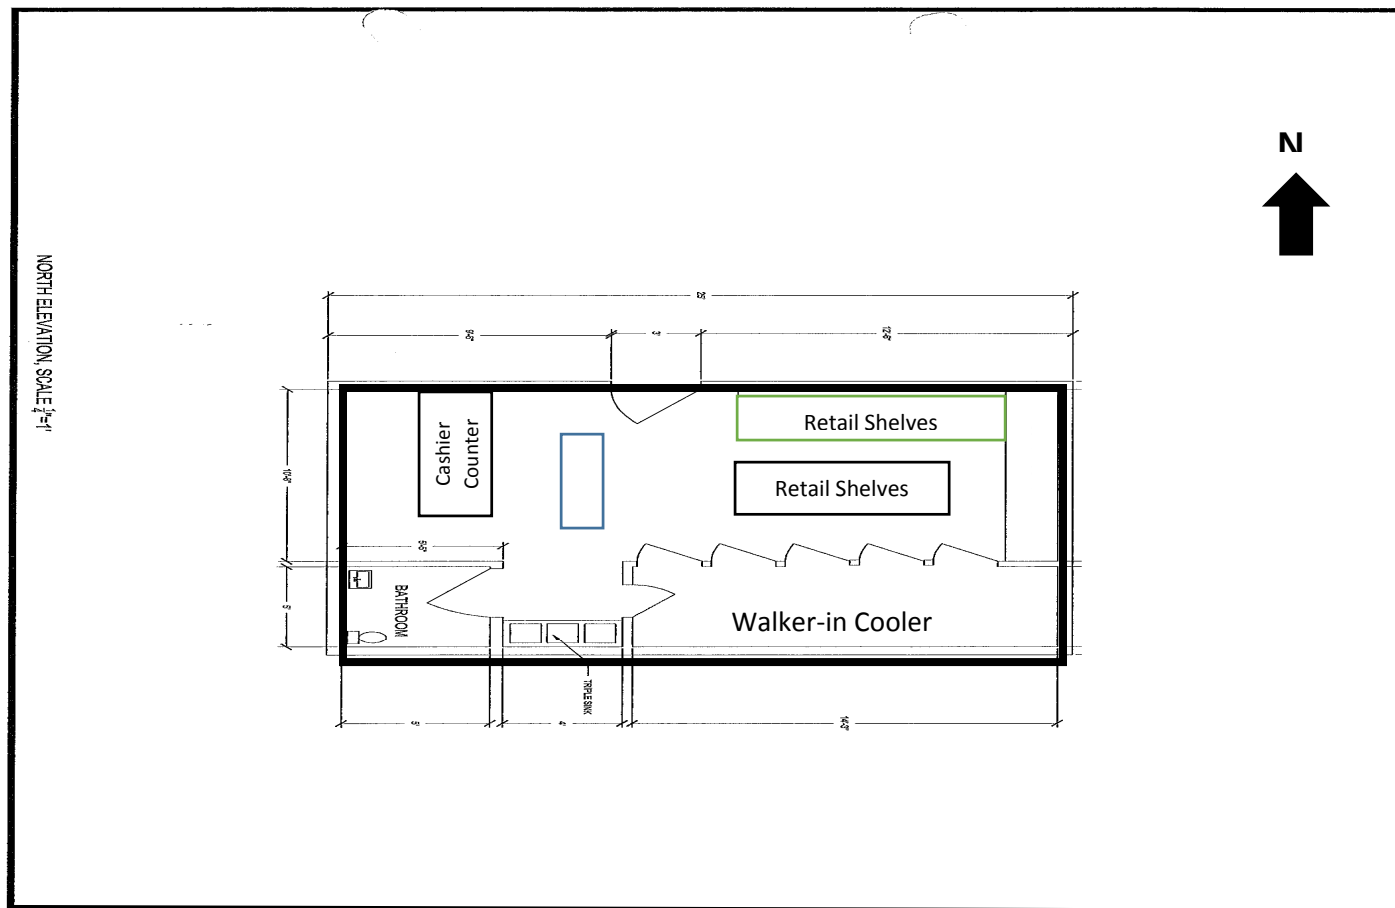

Floor Plan