


OWNERS:
 HUMPHREYS COLLEGE, A NON-PROFIT
 CALIFORNIA CORPORATION
 PARCELS 3 AND 4 (R),
 APN 081-260-54

BASIS OF BEARINGS: A COURSE OF
 N72°08'00"W FOR THE SOUTH LINE
 OF PARCELS 3 THRU 6 AS PER (R)

OWNERS:
 HUMPHREYS COLLEGE, A NON-PROFIT
 CORPORATION, PARCELS 1 AND 2 (R1),
 APN 081-260-55 & 56

- (R) 08-PM-169
- (R1) 19-PM-158
- (R2) 23-PM-073
- (R3) 03-PM-190
- (R4) 03-PM-090

BEING A PORTION OF SECTION 21, TOWNSHIP 2 NORTH,
 RANGE 6 EAST, MOUNT DIABLO MERIDIAN, CITY OF
 STOCKTON, SAN JOAQUIN COUNTY, STATE OF CALIFORNIA

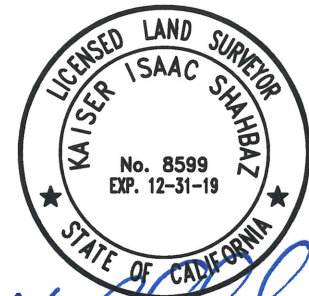

Kaiser Isaac Shaibaz

3/26/2018 SHEET 1 OF 2

EXHIBIT B

REV. NO.	REV. DATE	REV. BY	HUMPHREYS UNIVERSITY GYMNASIUM PUE + ACCESS EAS. ABANDONMENT	APPROVED BY	
DIGITIZED				CITY ENGINEER	
DWG. BY	SCALE		CITY OF STOCKTON	DATE	DRAWING NO.
CK. BY			DEPARTMENT OF PUBLIC WORKS		

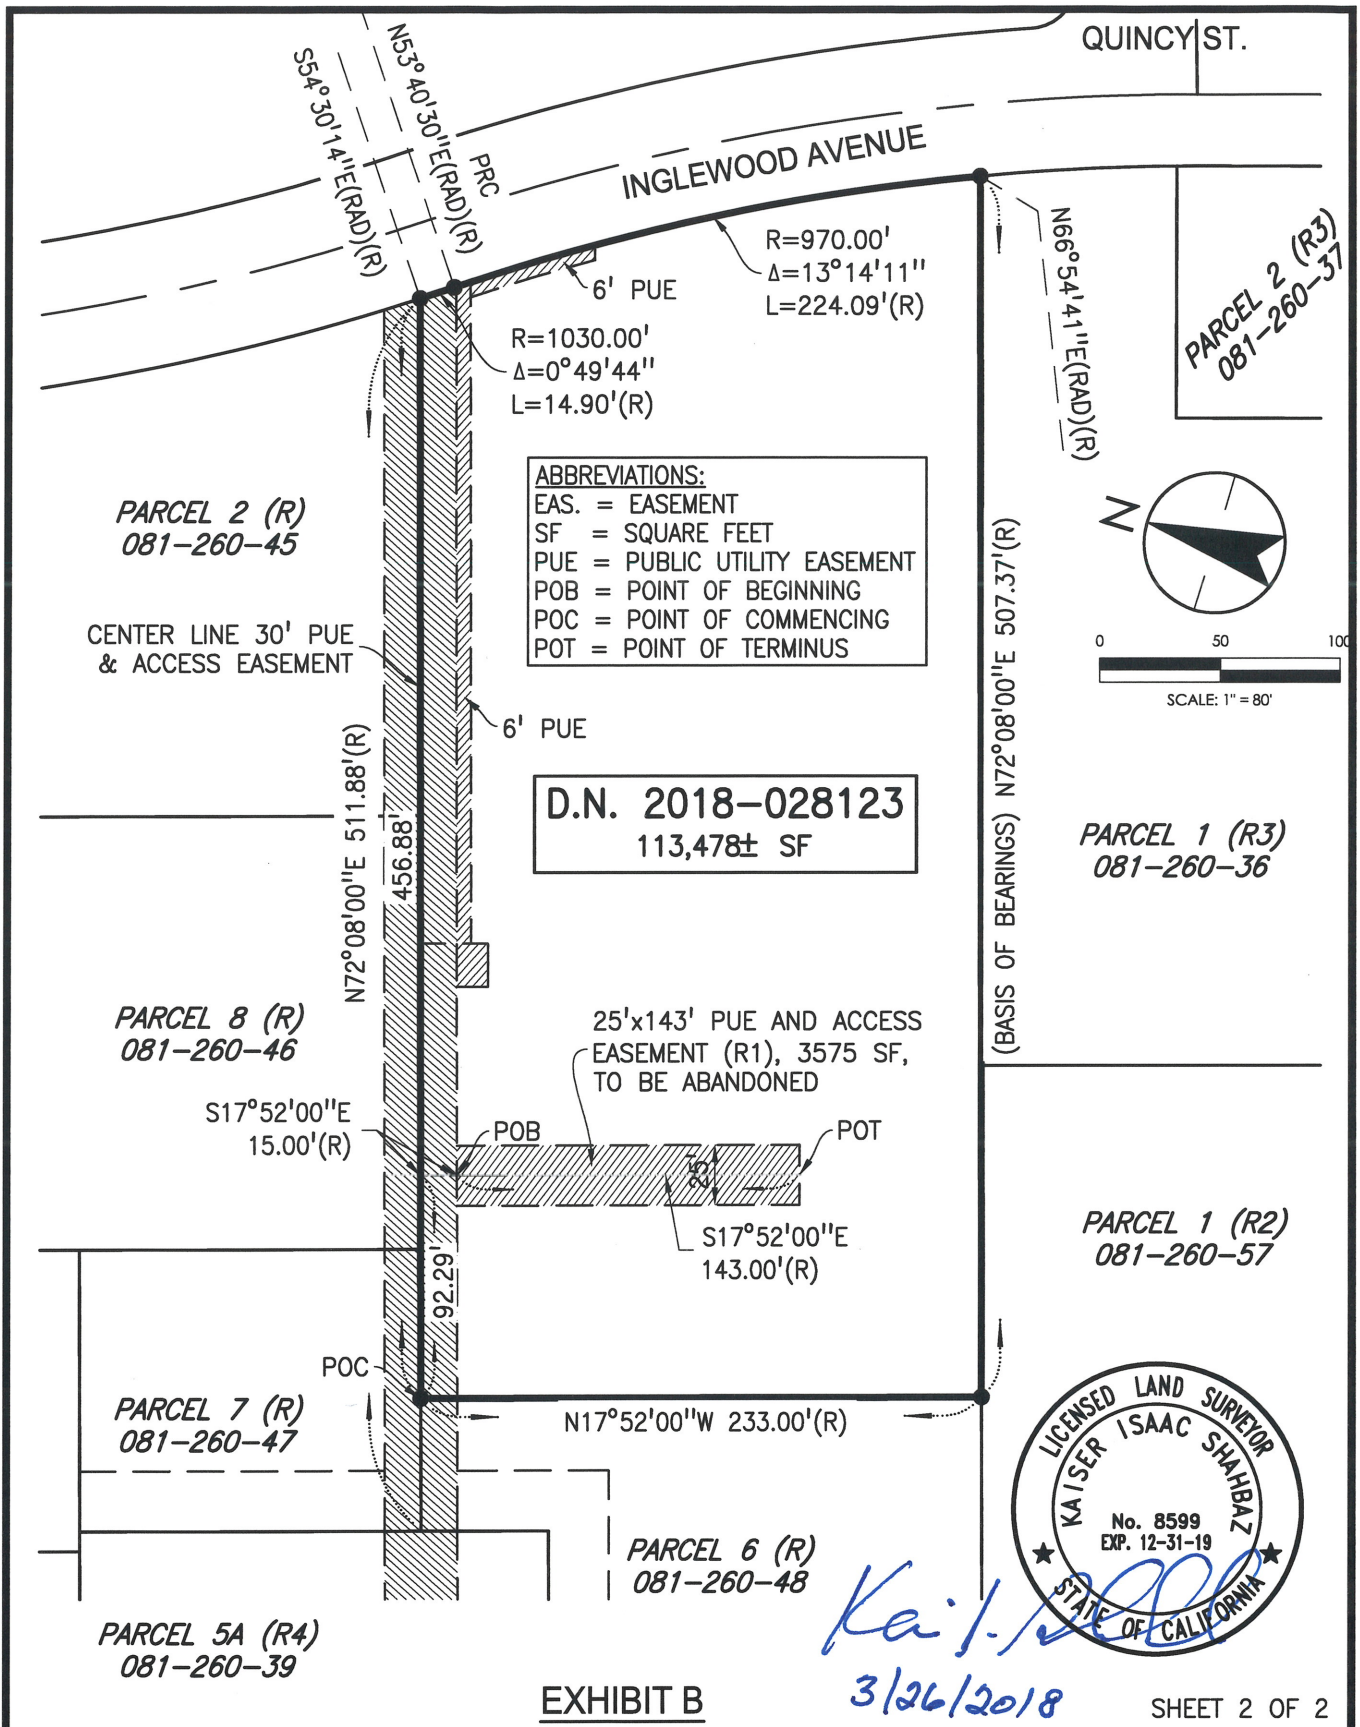


EXHIBIT B

SHEET 2 OF 2

REV. NO.	REV. DATE	REV. BY	HUMPHREYS UNIVERSITY GYMNASIUM PUE + ACCESS EAS. ABANDONMENT	APPROVED BY	
DIGITIZED				CITY ENGINEER	
DWG. BY	SCALE		CITY OF STOCKTON DEPARTMENT OF PUBLIC WORKS	DATE	DRAWING NO.
CK. BY					