


KEY MAP  
SCALE: 1" = 300'

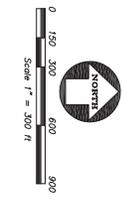

Z:\2010\107567-54\Views\107567-TM COMBINED.dwg 11/17/2012 9:24:06 AM PST

VESTING TENTATIVE MAP TRACT NO. 3733  
WITH PHASED FINAL MAPS

BEING A RESUBDIVISION OF ADJUSTED PARCELS 1 & 2 LLA 11-04  
RECORDED SEPTEMBER 23, 2010 AS DOCUMENT NO. 2010-125591

STOCKTON SAN JOAQUIN COUNTY RECORDS CALIFORNIA


**KIER & WRIGHT**  
CIVIL ENGINEERS & SURVEYORS, INC.  
2850 Collier Canyon Road  
Livermore, California 94551  
(925) 245-8788  
Fax (925) 245-8796

NO.	REVISION	BY	NO.	BY
1				
2				
3				
4				
5				
6				
7				

DATE	AUGUST 2012
SCALE	1" = 300'
DESIGNER	CM
JOB NO.	107567-54
SHEET	2
OF	7
SHEETS	






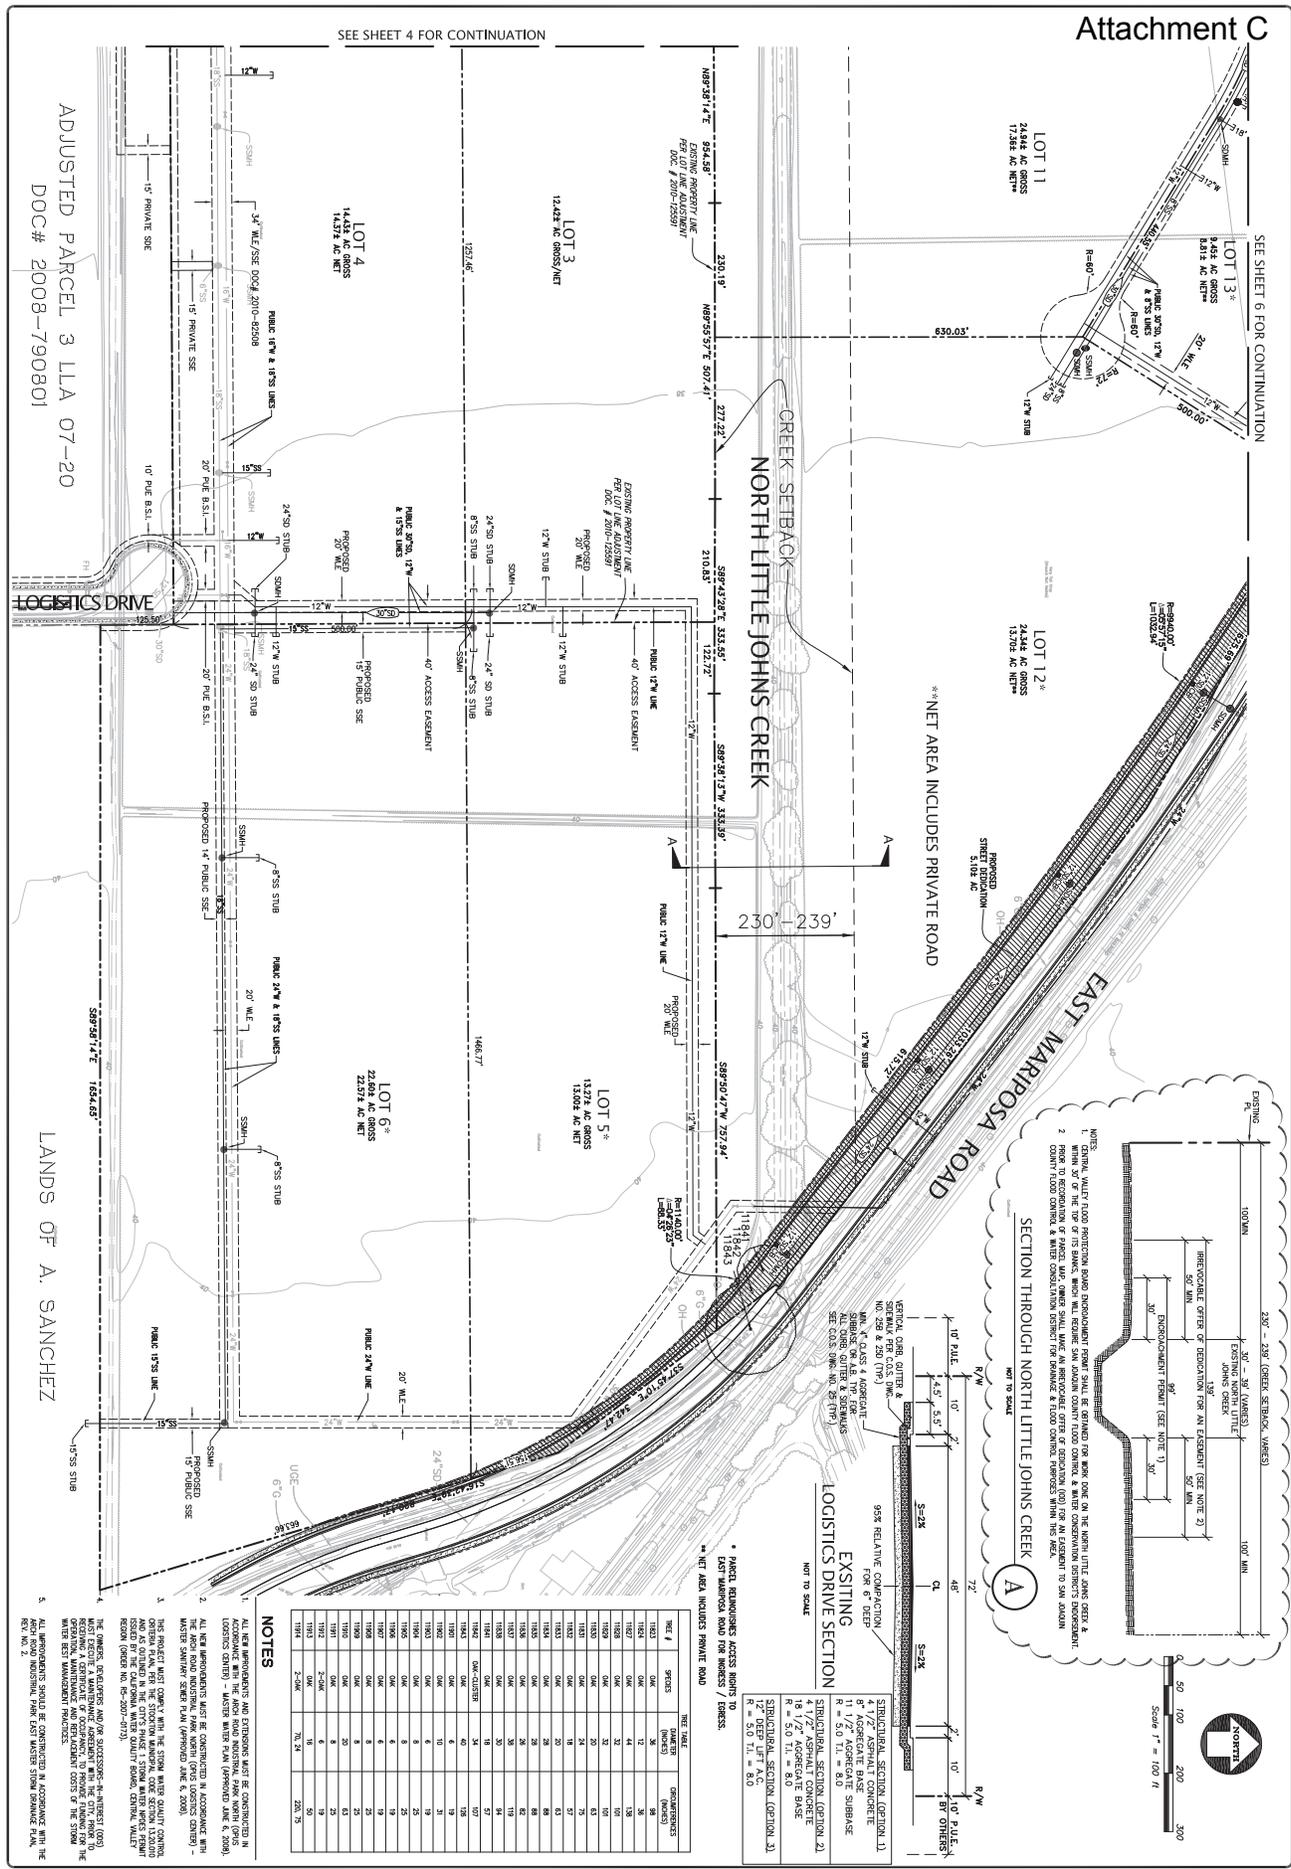


ADJUSTED PARCEL 3 LLA 07-20  
DOC# 2008-790801

LANDS OF A. SANCHEZ

SEE SHEET 4 FOR CONTINUATION

SEE SHEET 6 FOR CONTINUATION

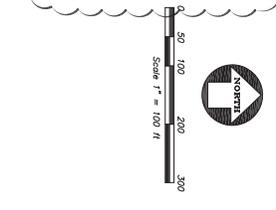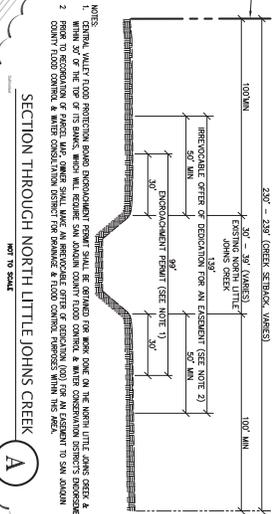


**NOTES**




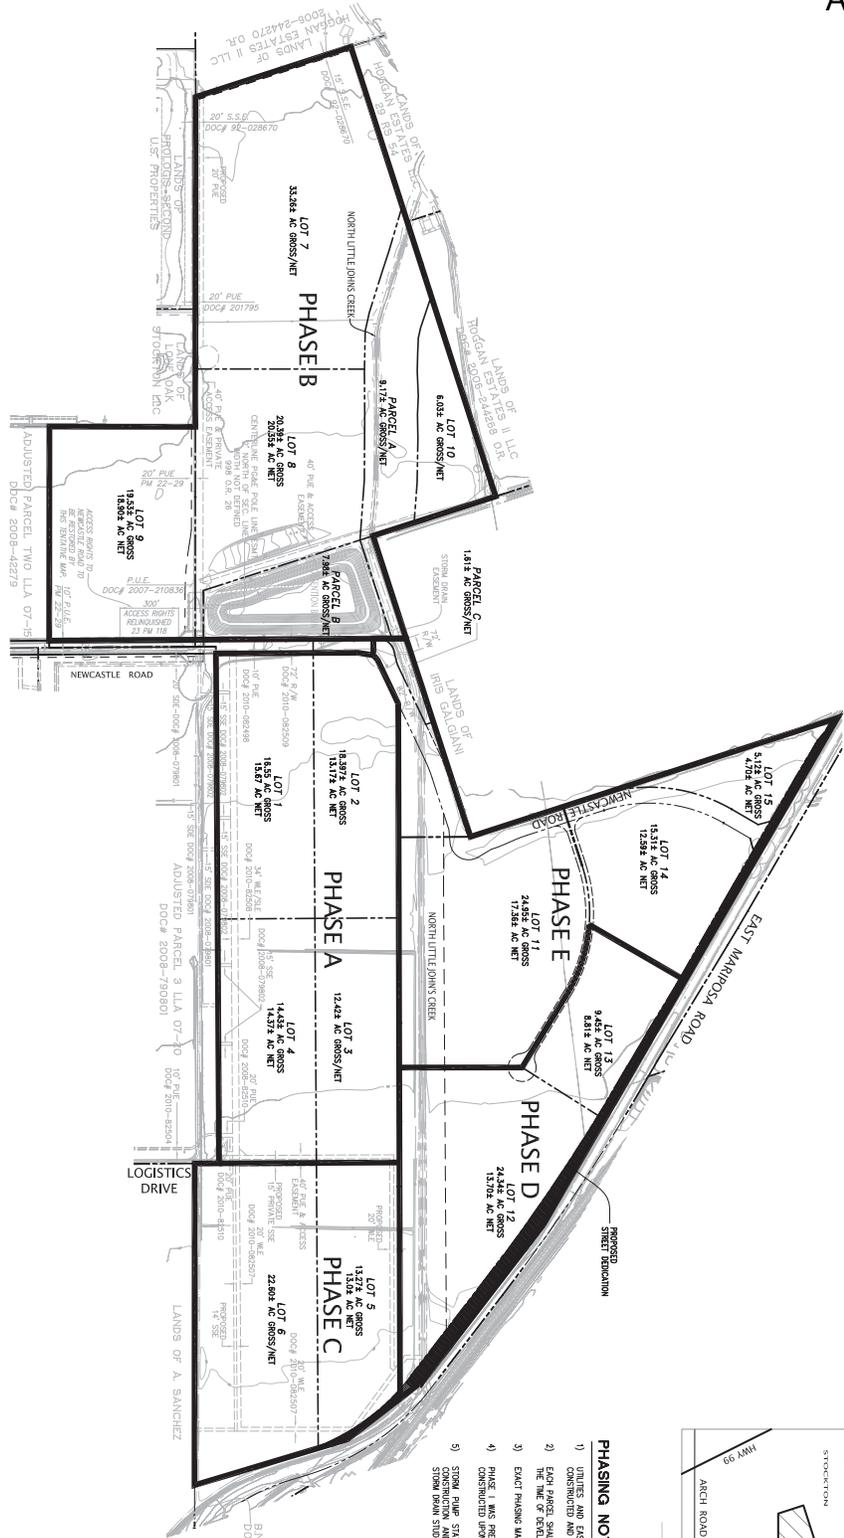

ILLUSTRATIVE PHASING PLAN  
TOTAL AREA OF SUBDIVISION = 274.79 AC

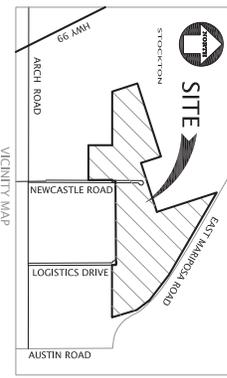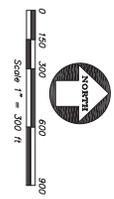

- PHASING NOTES**
- 1) UTILITIES AND EASEMENTS NECESSARY FOR FINAL MAP PARCELS SHALL BE CONSTRUCTED AND DEDICATED.
  - 2) EACH PARCEL SHALL BE REQUIRED TO CONSTRUCT FUTURE IMPROVEMENTS AT THE TIME OF REDEVELOPMENT AS REQUIRED BY THE CITY OF STOCKTON.
  - 3) EXACT PHASING MAY ADJUST DEPENDING ON ACTUAL MARKET DEMAND.
  - 5) STORM PUMP STATION IN PHASE B SHALL BE CONSTRUCTED AFTER THE STORM PUMP STATION DETACHMENT OF 60 ACRES OR MORE PER APPROVED STORM DRAIN STUDY.

Z:\2010\A07567-54\Survey\A07567-TM COMBINED.dwg 11/17/2012 9:24:06 AM PST

DATE	AUGUST 2012
SCALE	1" = 300'
DESIGNER	CM
JOB NO.	A07567-54
SHEET	7
OF	7 SHEETS

**VESTING TENTATIVE MAP TRACT NO. 3733**  
**WITH PHASED FINAL MAPS**  
 BEING A RESUBMISSION OF ADJUSTED PARCELS 1 & 2 LLA 11-04  
 RECORDED SEPTEMBER 23, 2010 AS DOCUMENT NO. 2010-125591  
 SAN JOAQUIN COUNTY RECORDS  
 CALIFORNIA

**KIER & WRIGHT**  
 CIVIL ENGINEERS & SURVEYORS, INC.  
 2850 Collier Canyon Road  
 Livermore, California 94551  
 (925) 245-8788  
 Fax (925) 245-8796

NO.	REVISION	BY	NO.
1			
2			
3			
4			
5			