


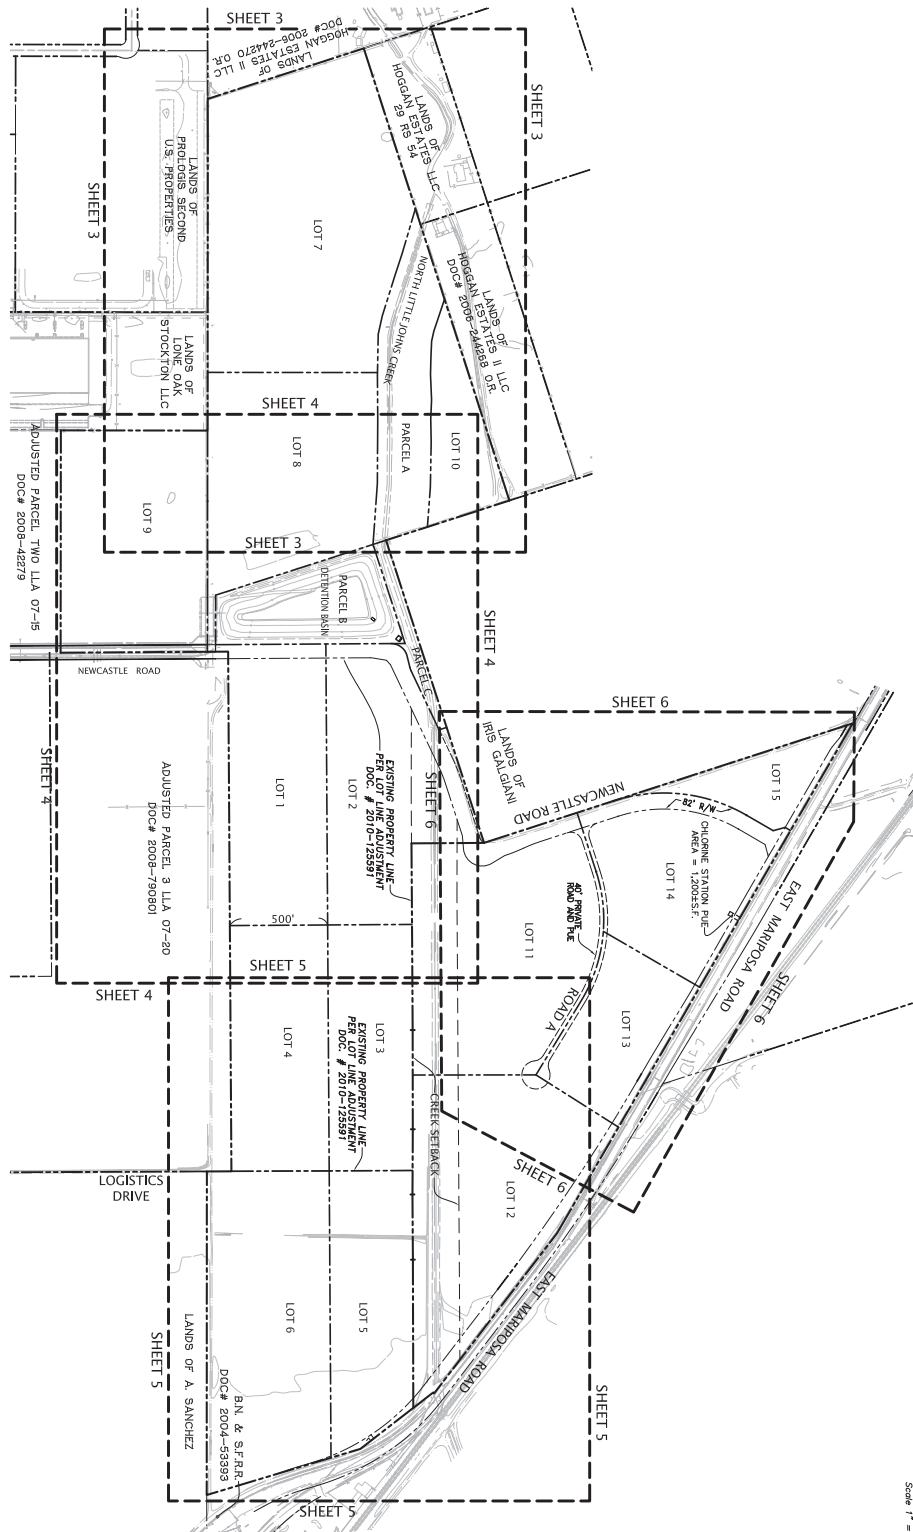

SCALE: 1"=300'

NO.	REVISION	BY	NO.		BY
△			△		
△			△		
△			△		
△			△		
△			△		

KIER & WRIGHT
CIVIL ENGINEERS & SURVEYORS, INC.
2850 Collier Canyon Road (925) 245-8788
Livermore, California 94551 Fax (925) 245-8796

BEING A RESUBDIVISION OF ADJUSTED PARCELS 1 & 2 LLA 11-04
RECORDED SEPTEMBER 23, 2010 AS DOCUMENT NO. 2010-125591
SAN JOAQUIN COUNTY RECORDS


STOCKTON SAN JOAQUIN COUNTY RECORDS CALIFORNIA

DATE	AUGUST, 2012
SCALE	1" = 300'
DESIGNER	CM
JOB NO.	A07567-54
SHEET	2
OF 7	SHEETS



NOTES



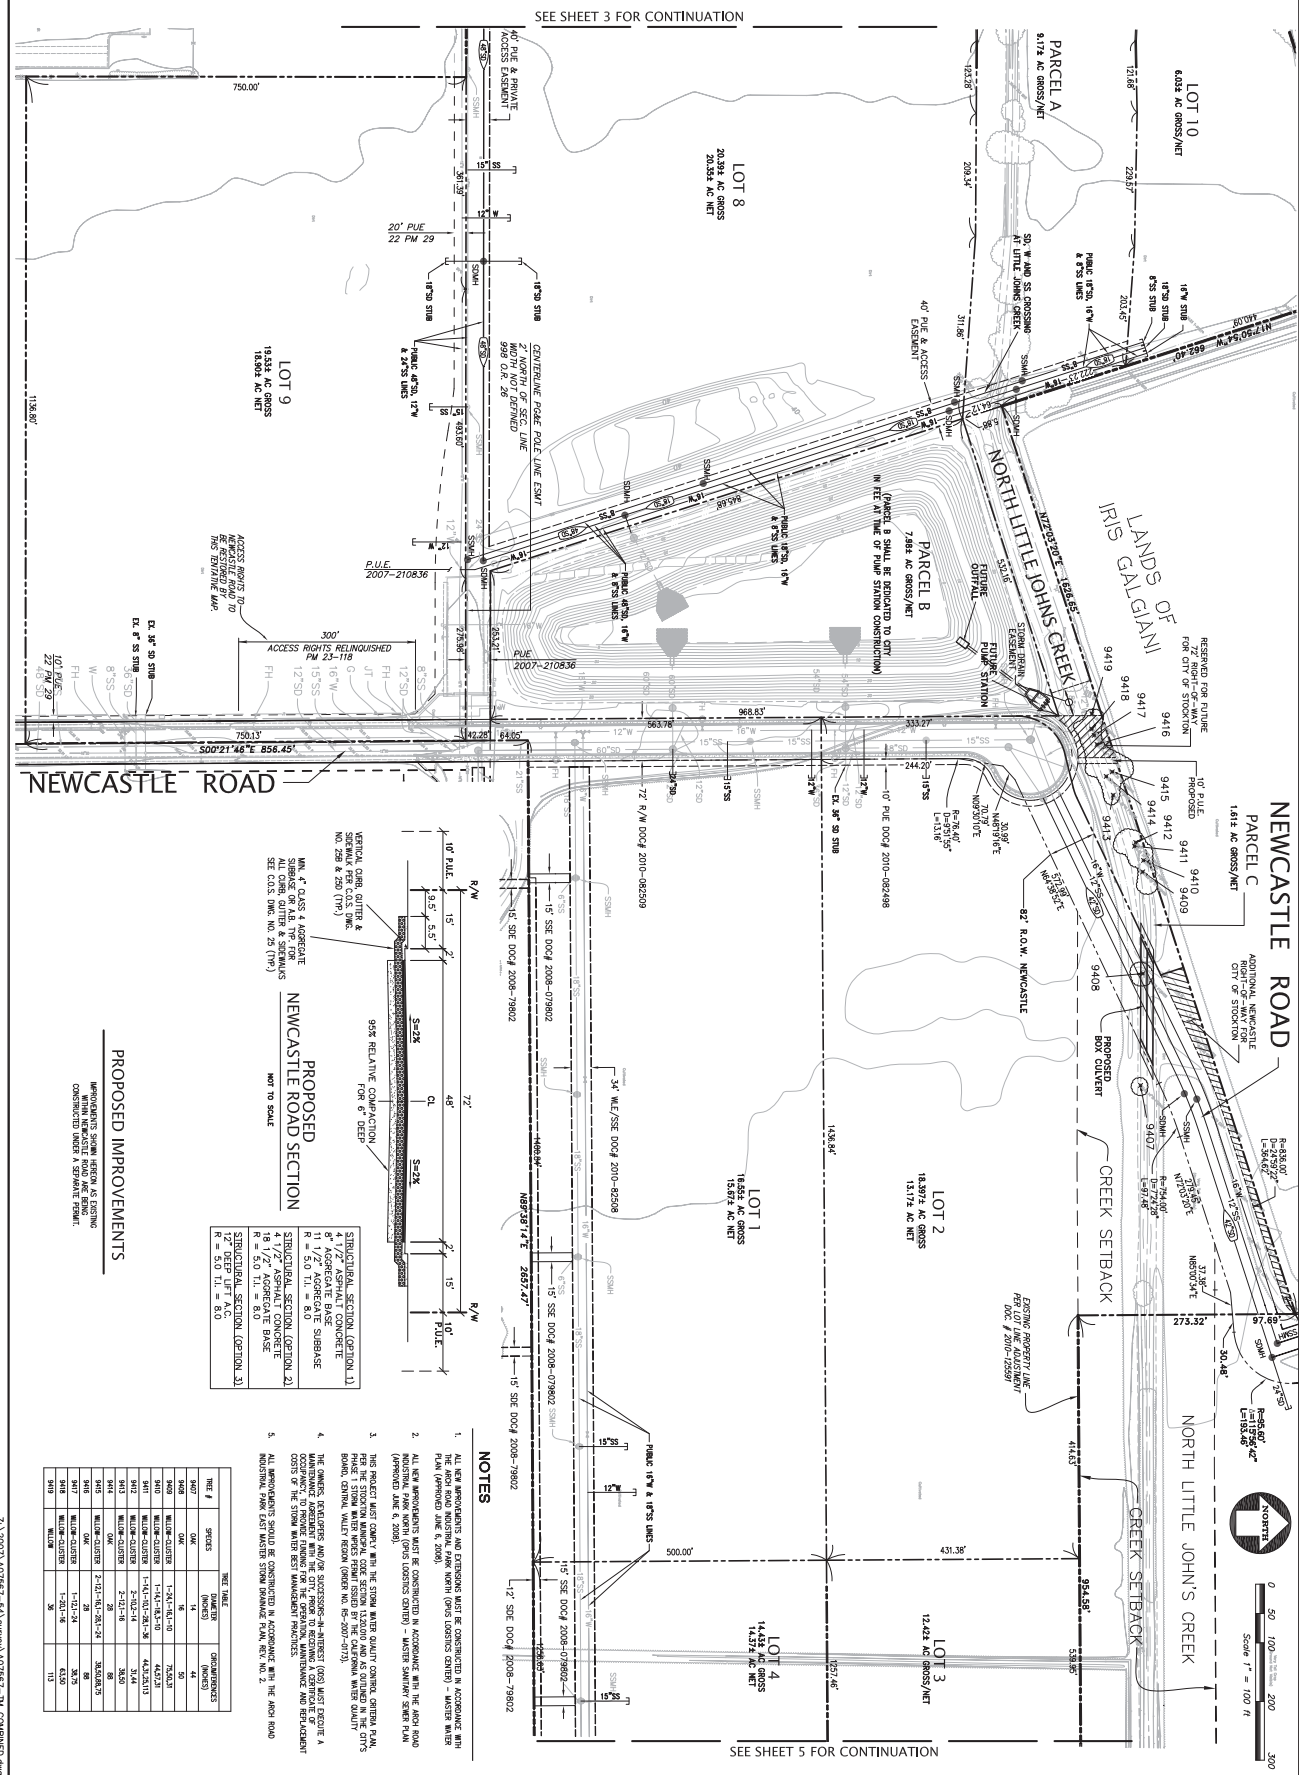




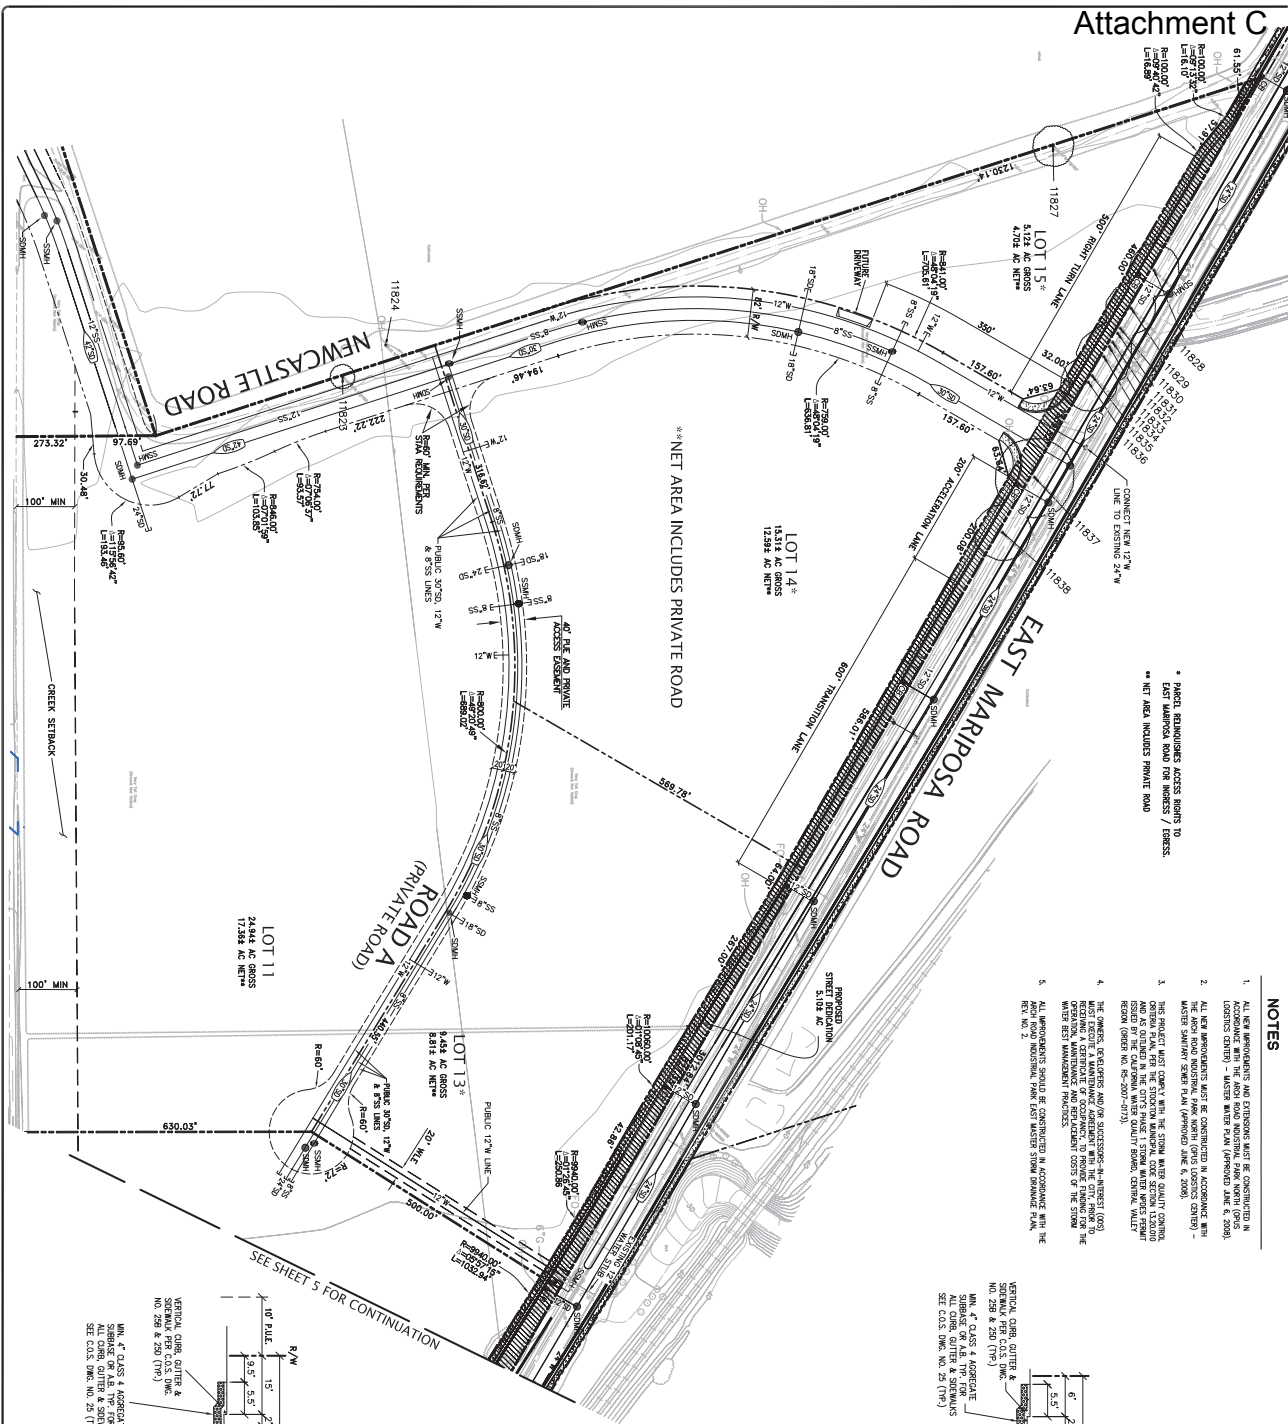

NOTES


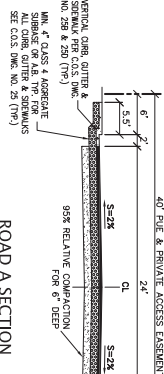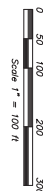

ROAD A SECTION
(PRIVATE ROAD)
NOT TO SCALE



STRUCTURAL SECTION (OPTION 1)
4 1/2" ASPHALT CONCRETE
8" AGGREGATE BASE
11" SUBGRADE
R = 5.0 TL = 8.0

STRUCTURAL SECTION (OPTION 2)
4 1/2" ASPHALT CONCRETE
8" AGGREGATE BASE
R = 5.0 TL = 8.0

STRUCTURAL SECTION (OPTION 3)
12" DEEP LIFT A.C.
R = 5.0 TL = 8.0

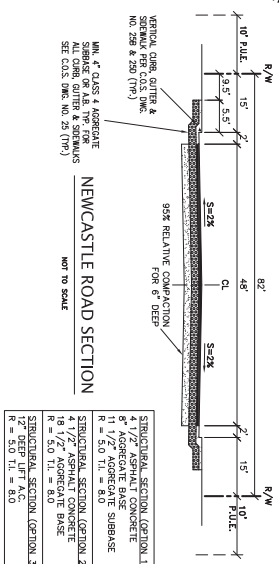


NEWCASTLE ROAD SECTION
NOT TO SCALE




STRUCTURAL SECTION (OPTION 1)
4 1/2" ASPHALT CONCRETE
8" AGGREGATE BASE
11" SUBGRADE
R = 5.0 TL = 8.0

STRUCTURAL SECTION (OPTION 2)
4 1/2" ASPHALT CONCRETE
8" AGGREGATE BASE
R = 5.0 TL = 8.0

STRUCTURAL SECTION (OPTION 3)
12" DEEP LIFT A.C.
R = 5.0 TL = 8.0

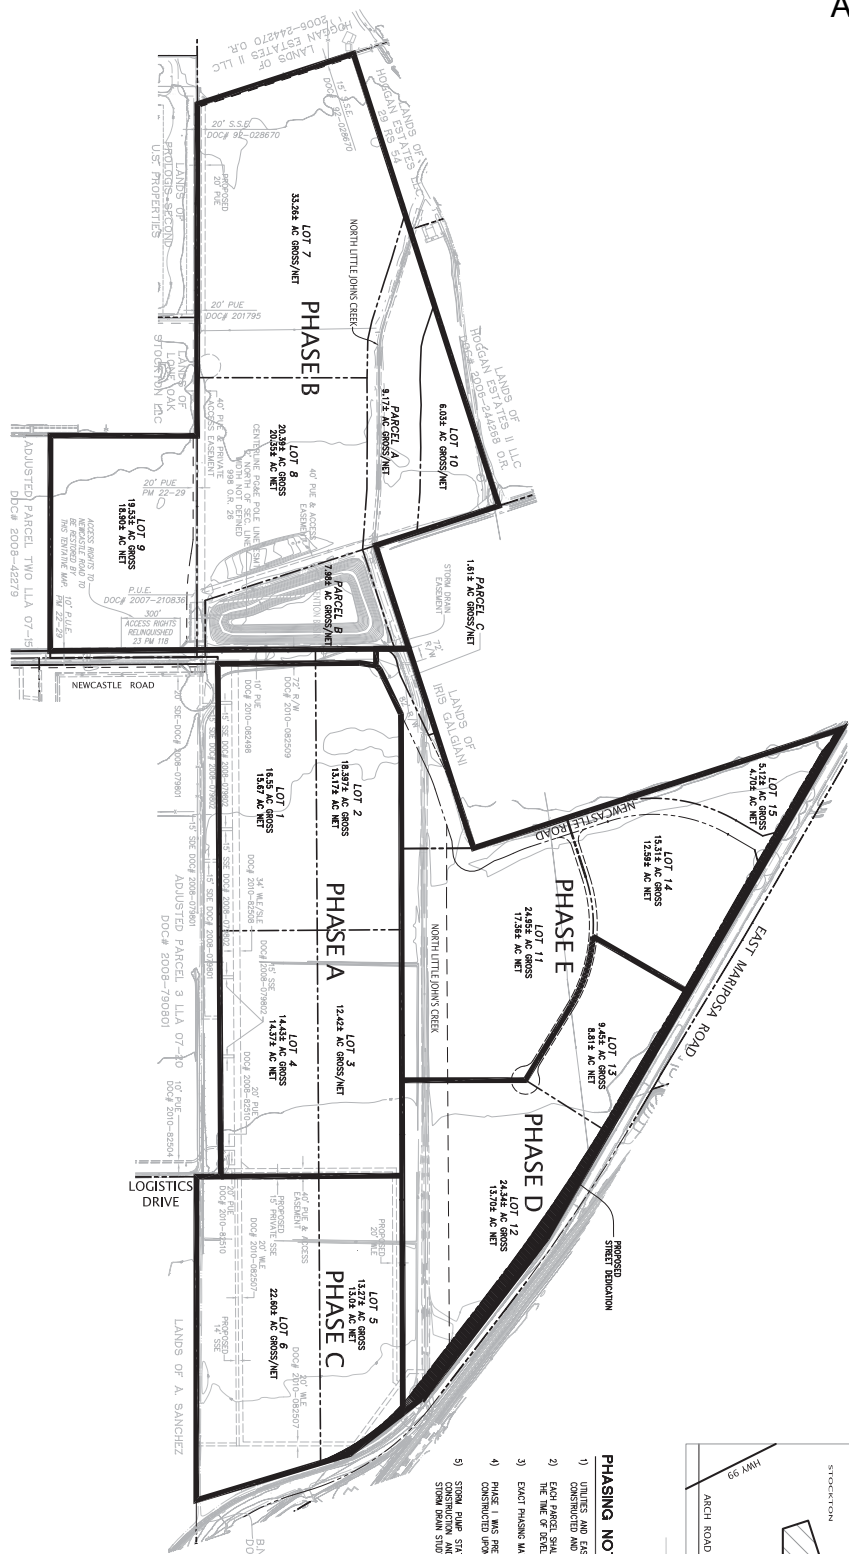

ILLUSTRATIVE PHASING PLAN
TOTAL AREA OF SUBDIVISION = 274.79 AC

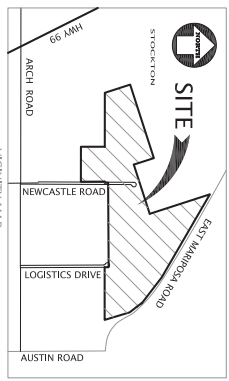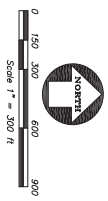

- PHASING NOTES**
- 1) UTILITIES AND EXISTENTS NECESSARY FOR FINAL MAP PARCELS SHALL BE CONSTRUCTED AND DEDICATED.
 - 2) EACH PARCEL SHALL BE REQUIRED TO CONSTRUCT FRONTAGE IMPROVEMENTS AT THE TIME OF REDEVELOPMENT AS REQUIRED BY THE CITY OF STOCKTON.
 - 3) EXACT PHASING MAY ADJUST DEPENDING ON ACTUAL MARKET DEMAND.
 - 4) PHASE 1 WAS PROPOSEDLY OPERATED BY LOT LINE ADJUSTMENT AND CAN BE CONSTRUCTED FROM FRONT TO BACK OF FINAL MAP.
 - 5) STORM PUMP STATION IN PHASE 3 SHALL BE CONSTRUCTED AFTER THE CONSTRUCTION FROM FRONT TO BACK OF FINAL MAP.

Z:\2007\A07567-54\Survey\A07567-TM COMBINED.dwg 11/17/2012 8:24:06 AM PST

BY		NO.		BY		NO.		REVISION		NO.		BY		NO.	

VESTING TENTATIVE MAP TRACT NO. 3733
WITH PHASED FINAL MAPS
BEING A RESUBDIVISION OF ADJUSTED PARCELS 1 & 2 LLA 11-04
RECORDED SEPTEMBER 23, 2010 AS DOCUMENT NO. 2010-125591
SAN JOAQUIN COUNTY RECORDS

KIER & WRIGHT
CIVIL ENGINEERS & SURVEYORS, INC.
2850 Collier Canyon Road
Livermore, California 94551
(925) 245-8788
Fax (925) 245-8796

DATE: AUGUST, 2012
SCALE: 1" = 300'
DESIGNER: CM
JOB NO.: A07567-54
SHEET: 7
OF 7 SHEETS