


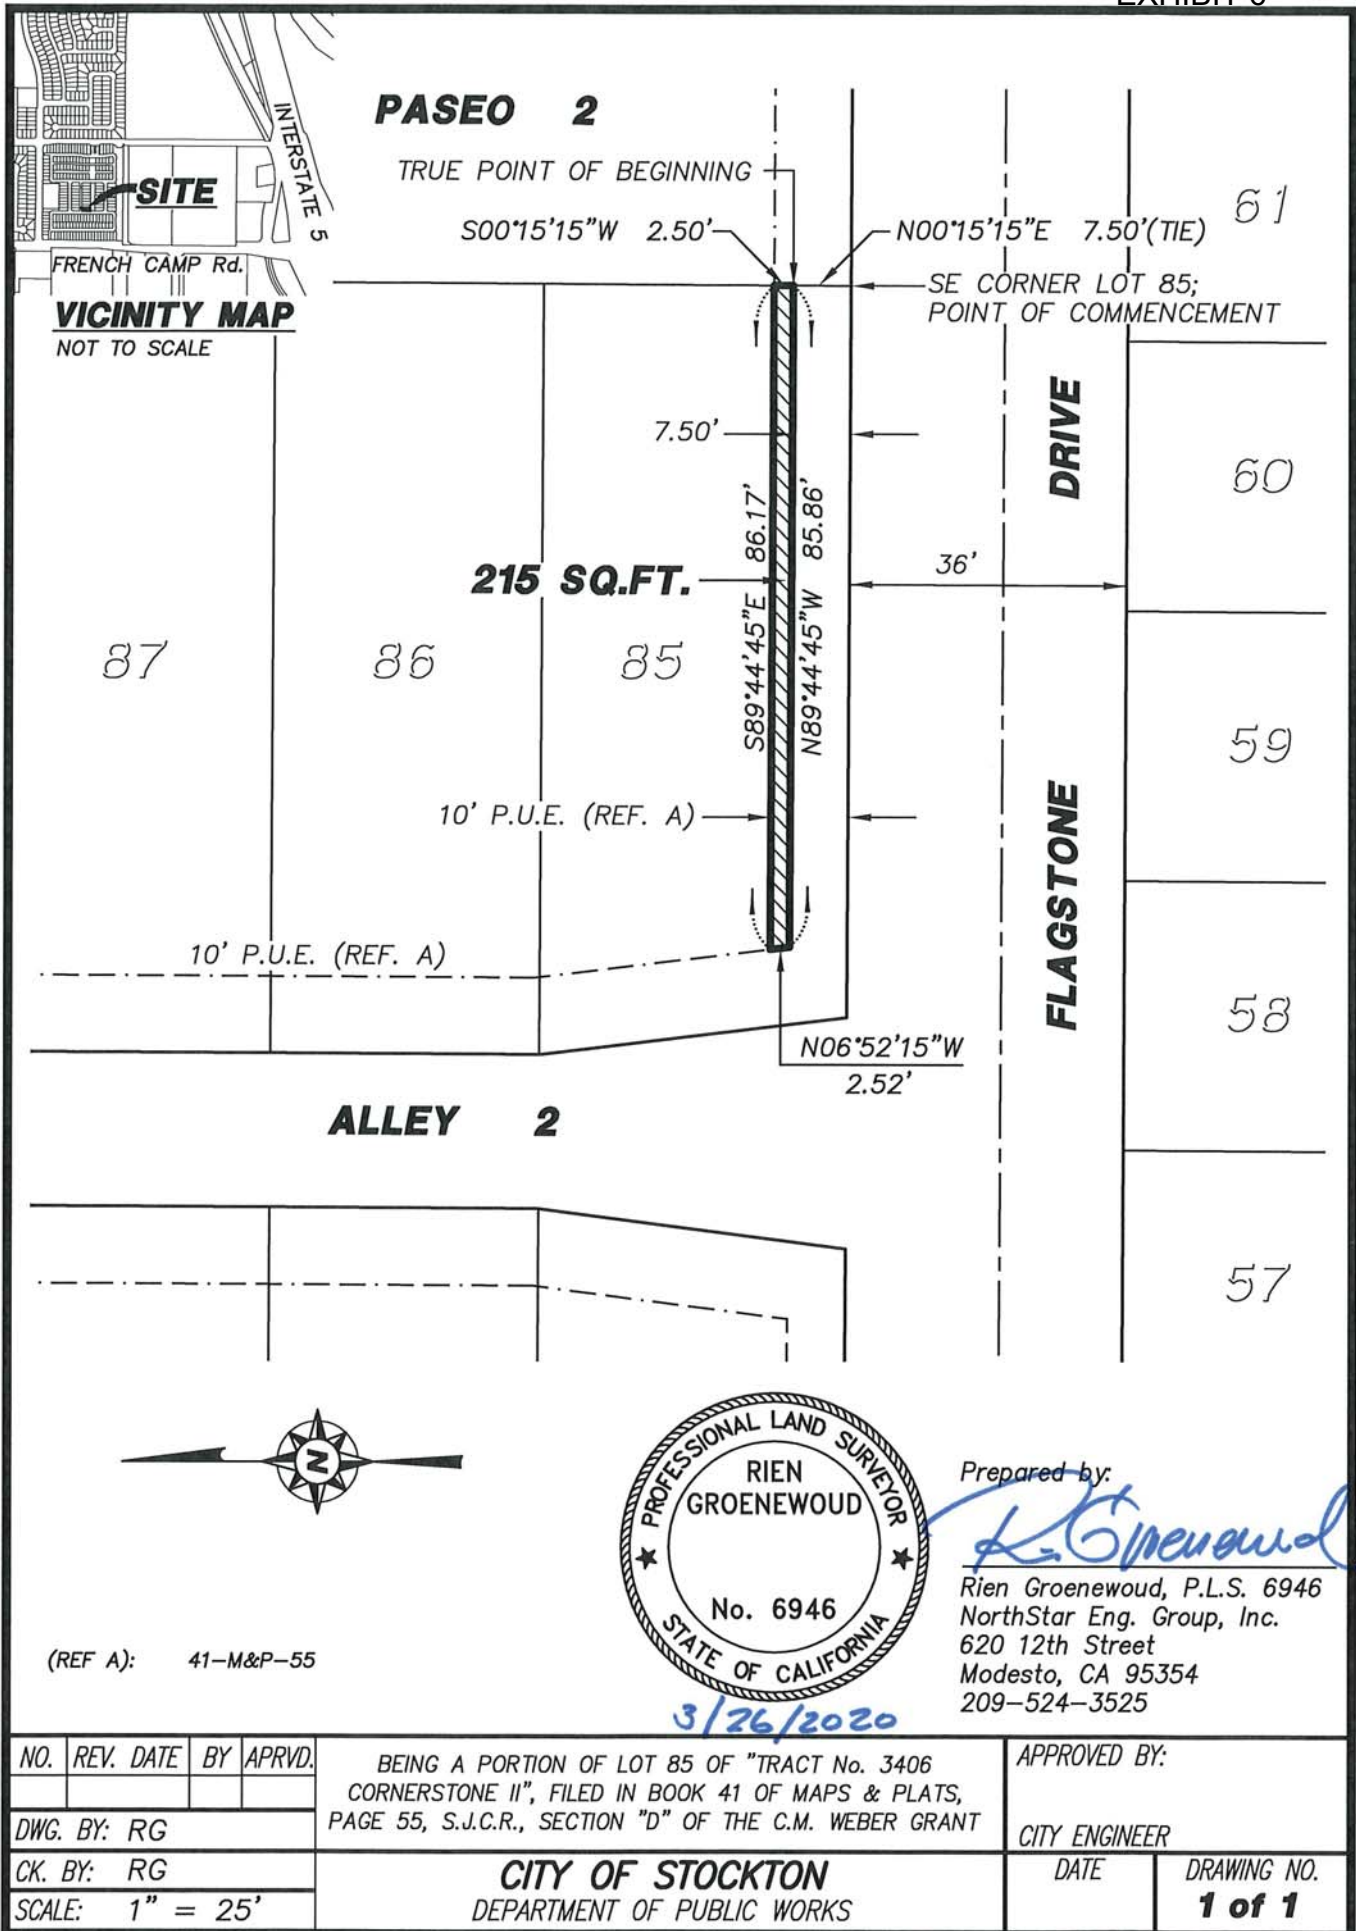

Parcel name: LOT 85

North: 2150642.74 East : 6333330.03
Line Course: N 89-44-45 W Length: 85.86
North: 2150643.12 East : 6333244.17
Line Course: N 06-52-15 W Length: 2.52
North: 2150645.62 East : 6333243.87
Line Course: S 89-44-45 E Length: 86.17
North: 2150645.24 East : 6333330.04
Line Course: S 00-15-15 W Length: 2.50
North: 2150642.74 East : 6333330.03

Perimeter: 177.05 Area: 215 sq.ft. 0.00 acres

Mapcheck Closure - (Uses listed courses, radii, and deltas)
Error Closure: 0.00 Course: N 77-51-29 W
Error North: 0.001 East : -0.003
Precision 1: 177,050,000.00