

NOT TO SCALE



VICINITY MAP

ABBREVIATIONS:

- PUE PUBLIC UTILITY EASEMENT
- APN ASSESSOR PARCEL NUMBER
- BK. BOOK
- PG. PAGE
- NW NORTHWEST
- POB POINT OF BEGINNING




6995 Sierra Center Parkway  
 Reno, Nevada 89511  
 www.stantec.com

APRIL, 2017  
 JOB No. 183910142

NO.	REV. DATE	BY	APRVD.	<p><b>APN 072-020-55</b>  <b>RIGHT OF WAY EASEMENT/PUE</b>   <b>CITY OF STOCKTON</b>  <b>DEPARTMENT OF PUBLIC WORKS</b></p>	APPROVED BY:		
					 CITY ENGINEER		
DWG. BY: JAM					DATE		DRAWING NO.
CK. BY: CA					10/19/17		1 OF 2
SCALE: NTS							

4671A

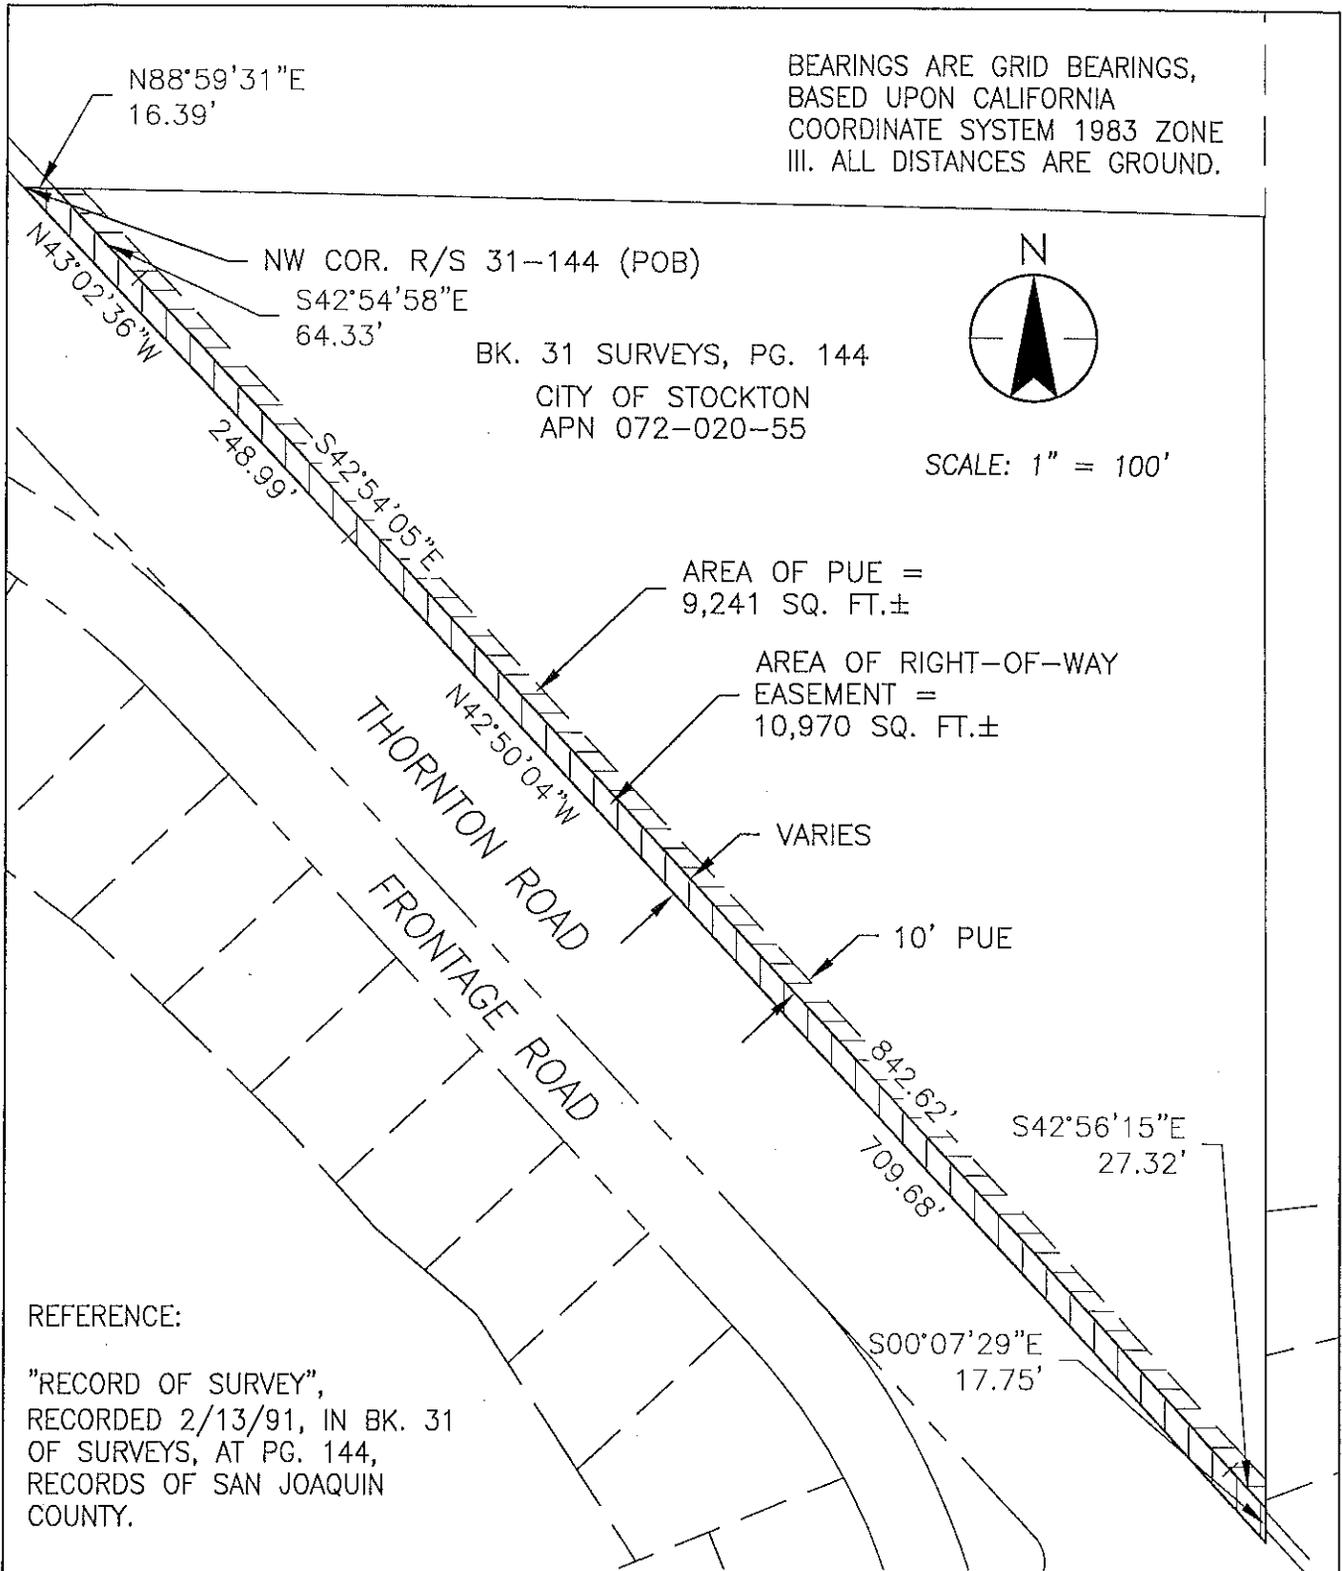

REFERENCE:

"RECORD OF SURVEY",  
RECORDED 2/13/91, IN BK. 31  
OF SURVEYS, AT PG. 144,  
RECORDS OF SAN JOAQUIN  
COUNTY.

6995 Sierra Center Parkway  
Reno, Nevada 89511  
www.stantec.com



APRIL, 2017  
JOB No. 183910142

NO.	REV. DATE	BY	APPRD.
DWG. BY: JAM			
CK. BY: CA			
SCALE: NTS			

APN 072-020-55  
RIGHT OF WAY EASEMENT/PUE

CITY OF STOCKTON  
DEPARTMENT OF PUBLIC WORKS

APPROVED BY:  
*[Signature]*  
CITY ENGINEER

DATE  
10/19/17

DRAWING NO.  
2 OF 2

4671 A