





NO.	REVISION	BY	NO.		BY
△			△		
△			△		
△			△		
△			△		
△			△		

 **KIER & WRIGHT**  
**CIVIL ENGINEERS & SURVEYORS, INC.**  
2850 Collier Canyon Road (925) 245-8788  
Livermore, California 94551 Fax (925) 245-8796

BEING A RESUBDIVISION OF ADJUSTED PARCELS 1 & 2 LLA 11-04  
RECORDED SEPTEMBER 23, 2010 AS DOCUMENT NO. 2010-125591  
SAN JOAQUIN COUNTY RECORDS

STOCKTON                      SAN JOAQUIN COUNTY RECORDS                      CALIFORNIA

DATE	AUGUST, 2012
SCALE	1" = 300'
DESIGNER	CMM
JOB NO.	A07567-54
SHEET	2


---

**NOTES**




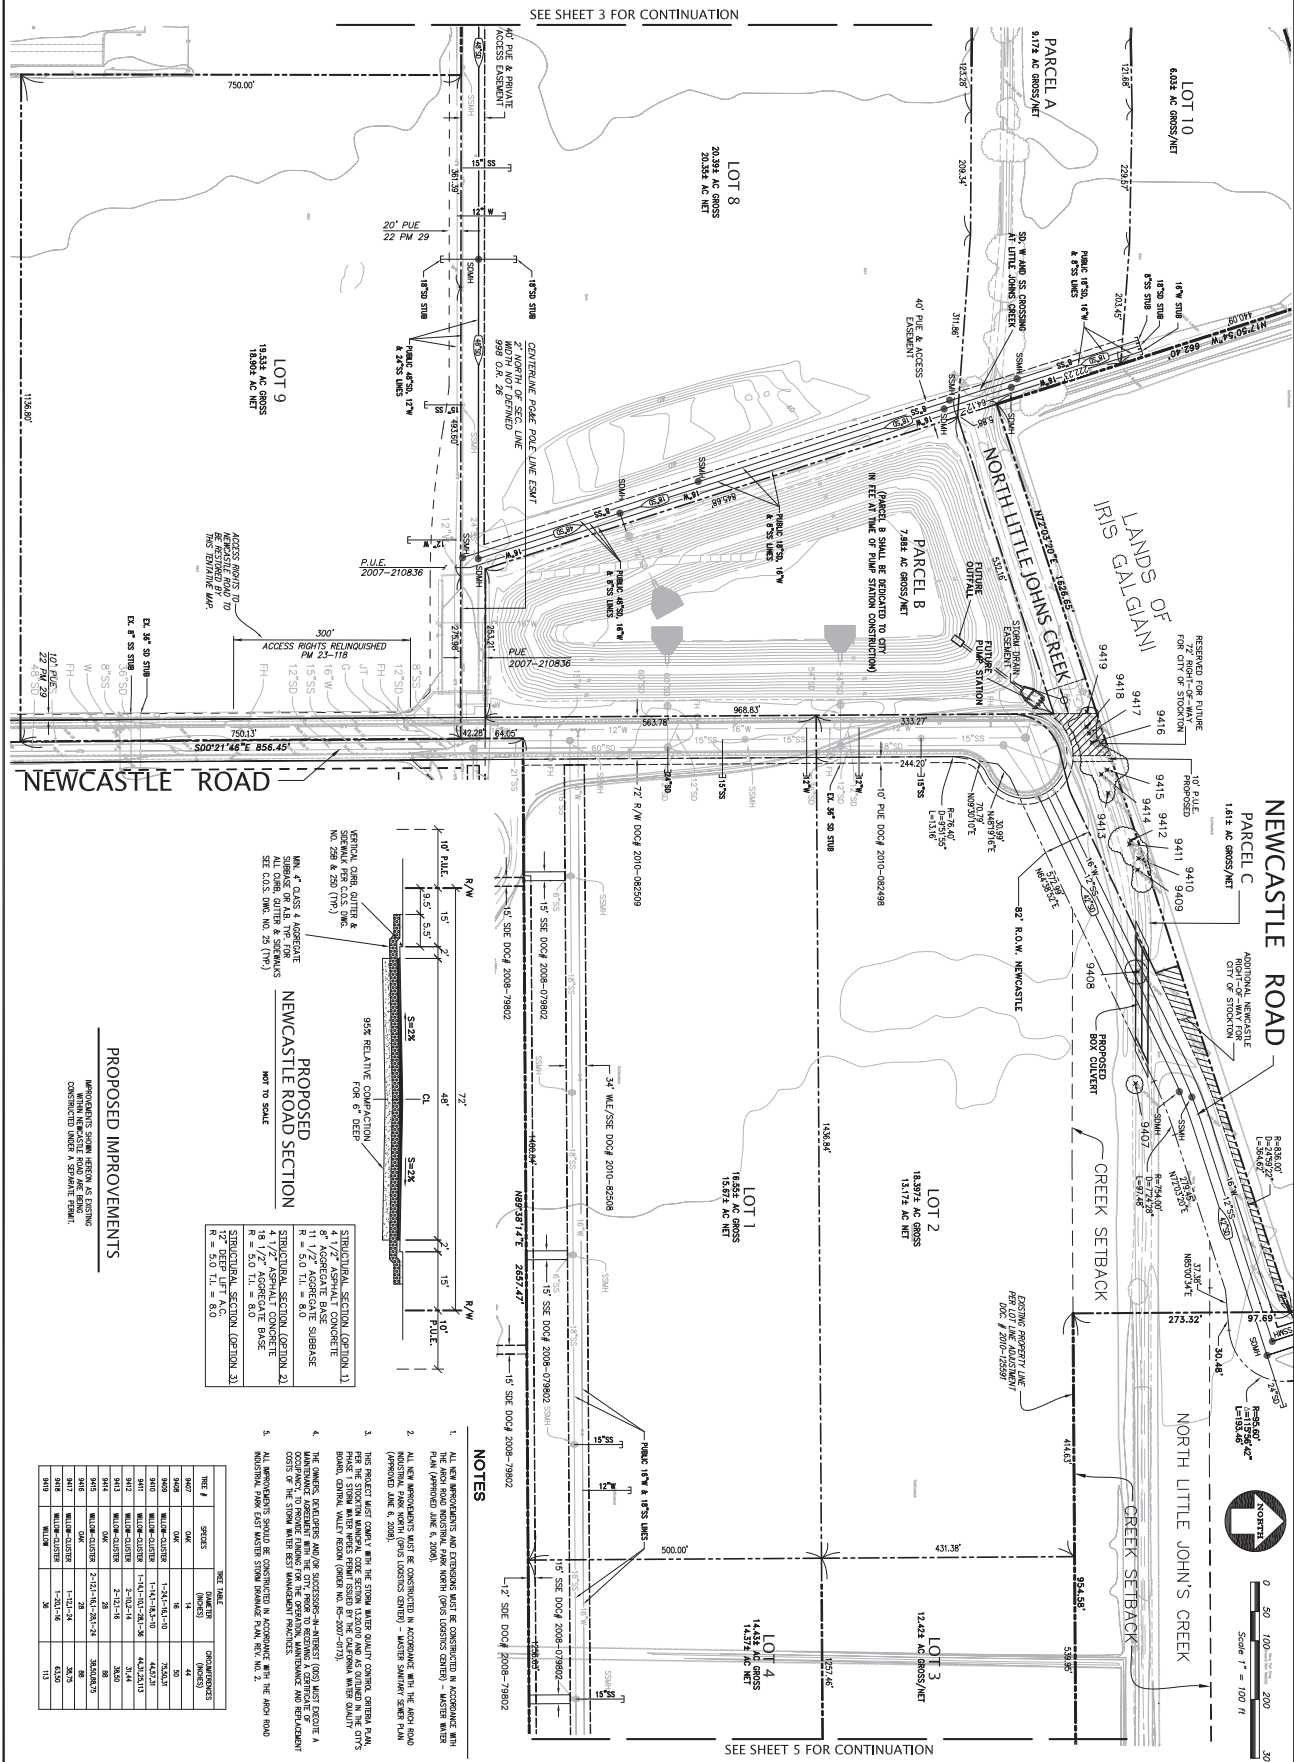

SEE SHEET 5 FOR CONTINUATION

VESTING TENTATIVE MAP TRACT NO. 3733  
WITH PHASED FINAL MAPS

BEING A RESUBDIVISION OF ADJUSTED PARCELS 1 & 2 LLA 11-04  
RECORDED SEPTEMBER 23, 2010 AS DOCUMENT NO. 2010-12559

SAN JOAQUIN COUNTY RECORDS

CALIFORNIA



**KIER & WRIGHT**  
CIVIL ENGINEERS & SURVEYORS, INC.  
2850 Collier Canyon Road (925) 245-8788  
Livermore, California 94551 Fax (925) 245-8796

NO.	REVISION	BY	NO.	BY
△			△	
△			△	
△			△	
△			△	
△			△	





\*\*\* NET AREA INCLUDES PRIVATE ROAD

ROAD A  
(PRIVATE ROAD)

SEE SHEET 5 FOR CONTINUATION

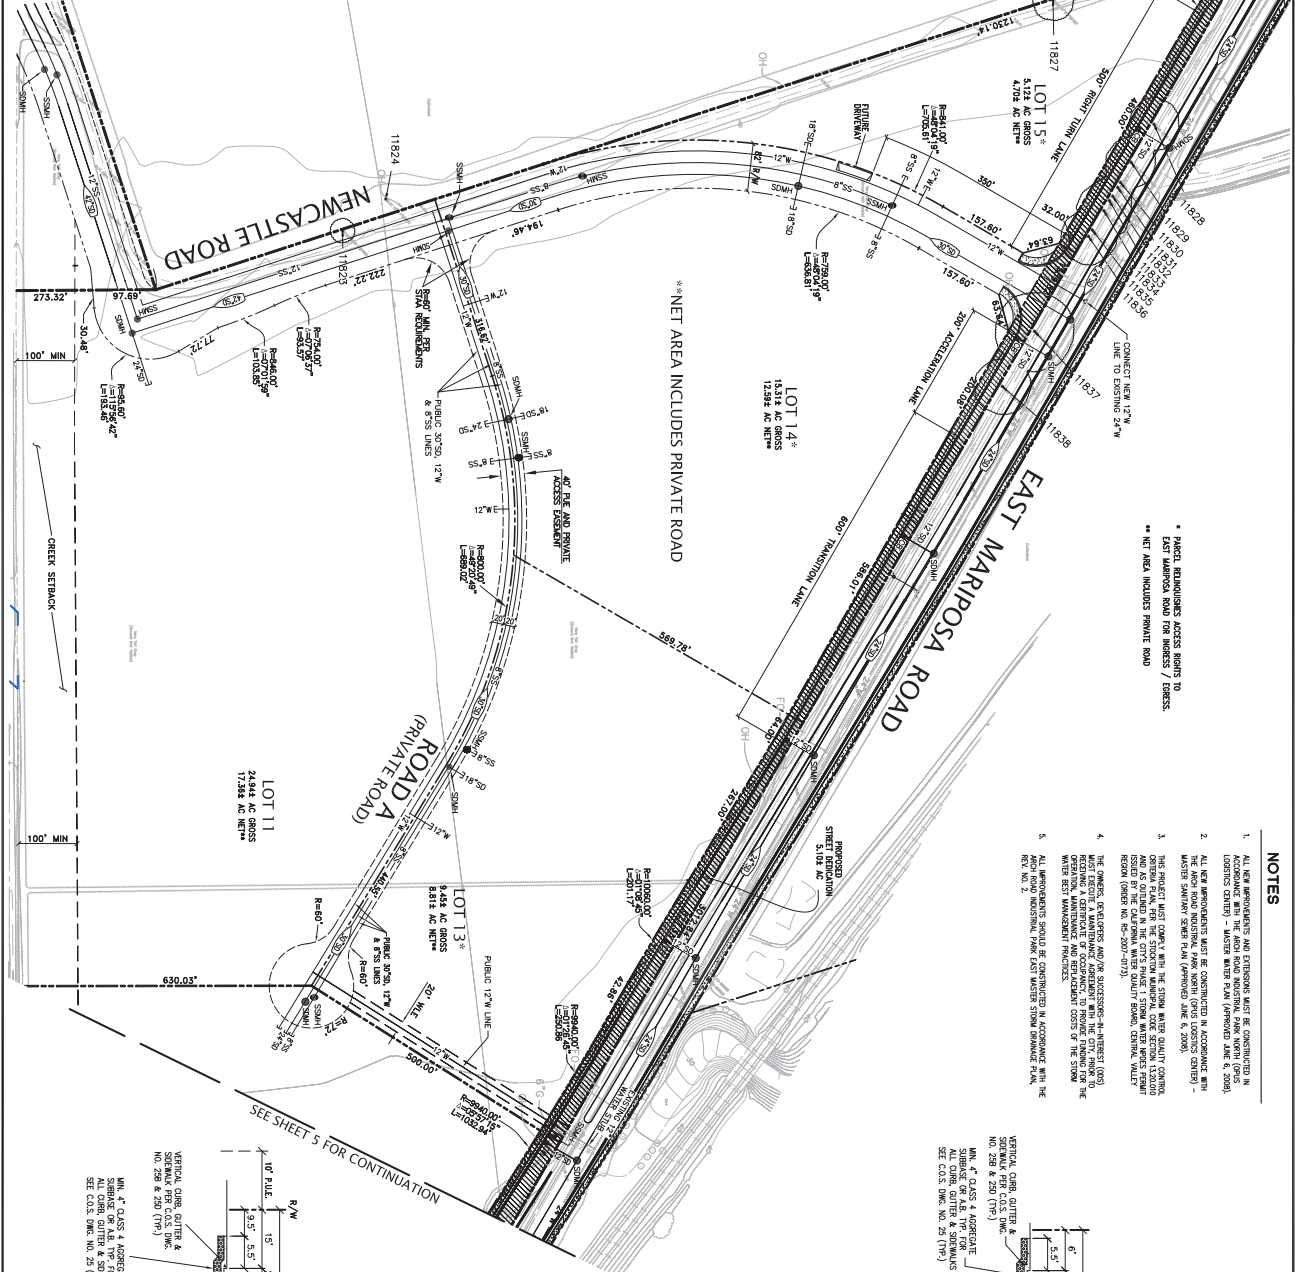


## ROAD A SECTION

IMPROVEMENTS SHOWN ON THIS STREET SECTION AS PROPOSED ARE BEING CONSTRUCTED UNDER A SEPARATE PERMIT.


STRUCTURAL SECTION (OPTION 1)	STRUCTURAL SECTION (OPTION 2)
4 1/2" ASPHALT CONCRETE	4 1/2" ASPHALT CONCRETE
8" AGGREGATE BASE	8" AGGREGATE BASE
11 1/2" AGGREGATE SUBBASE	11 1/2" AGGREGATE SUBBASE
R = 5.0 TL = 8.0	R = 5.0 TL = 8.0
STRUCTURAL SECTION (OPTION 3)	STRUCTURAL SECTION (OPTION 4)
12" DEEP LIFT A.C.	12" DEEP LIFT A.C.
R = 5.0 TL = 8.0	R = 5.0 TL = 8.0

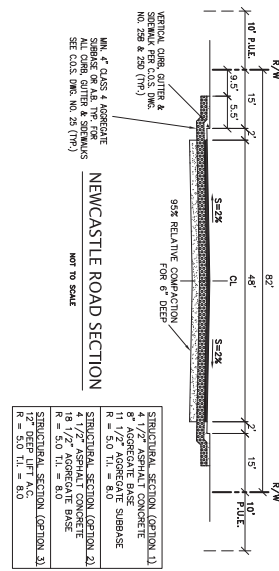


## NEWCASTLE ROAD SECTION



**NOT TO SCALE**

STRUCTURAL SECTION (OPTION 1)	STRUCTURAL SECTION (OPTION 2)
4 1/2" ASPHALT CONCRETE	4 1/2" ASPHALT CONCRETE
8" AGGREGATE BASE	18 1/2" AGGREGATE BASE
11 1/2" AGGREGATE SUBBASE	
R = 5.0, T <sub>L</sub> = 8.0	R = 5.0, T <sub>L</sub> = 8.0
STRUCTURAL SECTION (OPTION 3)	
12" DEEP LIFT A.C.	
R = 5.0, T <sub>L</sub> = 8.0	



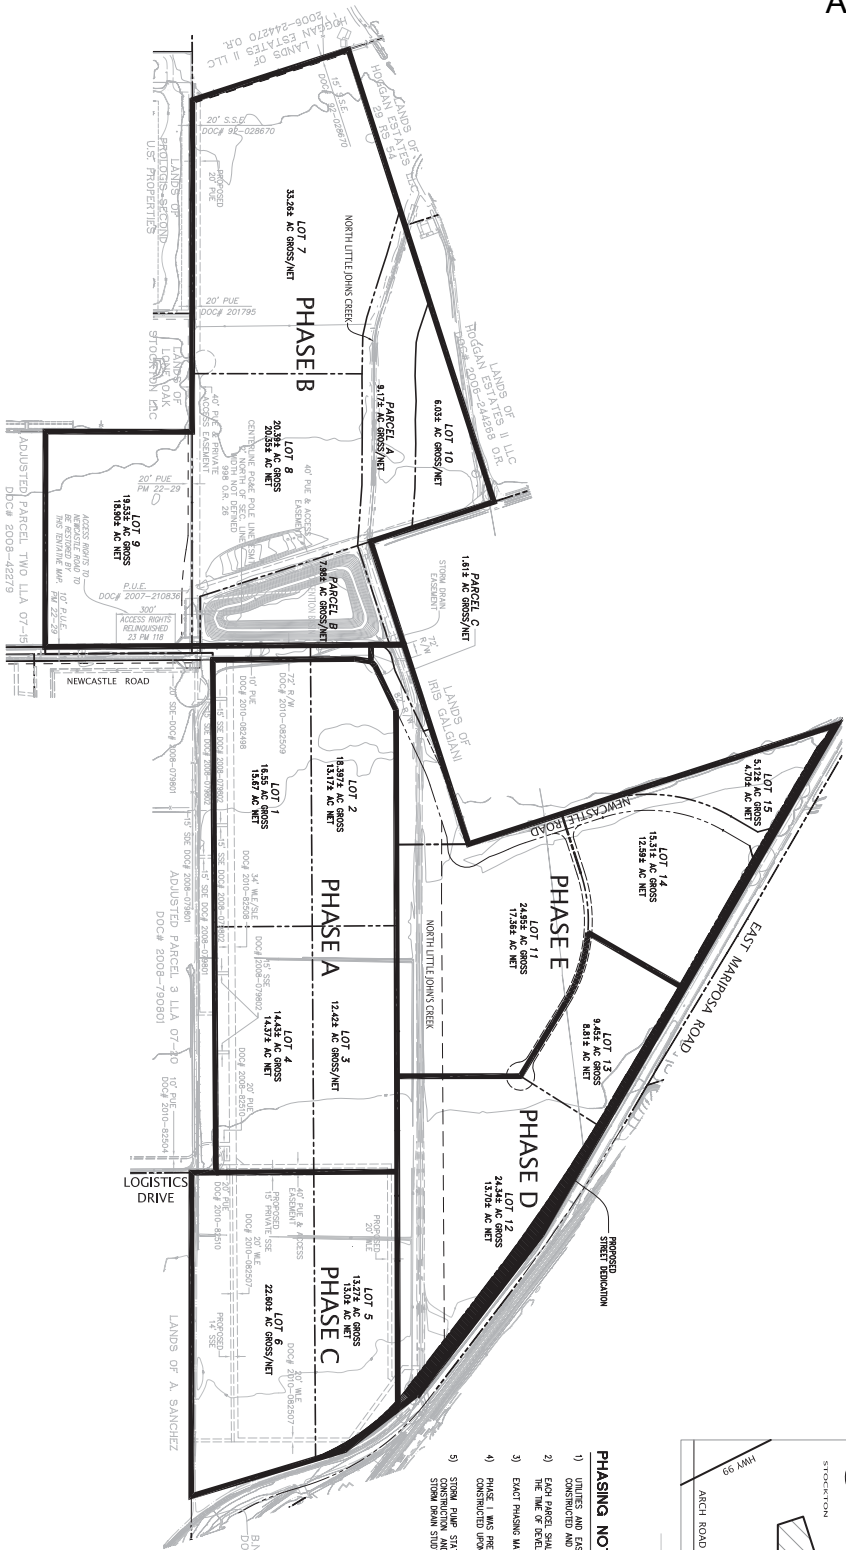

ILLUSTRATIVE PHASING PLAN  
TOTAL AREA OF SUBDIVISION = 274.79 AC

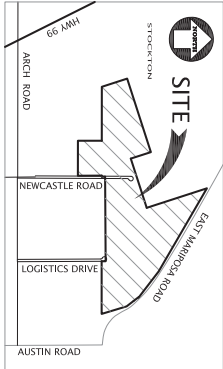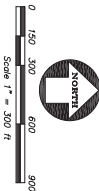

- PHASING NOTES**
- 1) UTILITIES AND EXISTENTS NECESSARY FOR FINAL MAP PARCELS SHALL BE CONSTRUCTED AND DEDICATED.
  - 2) EACH PARCEL SHALL BE REQUIRED TO CONSTRUCT FRONTIERS IMPROVEMENTS AT THE TIME OF REDEVELOPMENT AS REQUIRED BY THE CITY OF STOCKTON.
  - 3) EXACT PHASING MAY ADJUST DEPENDING ON ACTUAL MARKET DEMAND.

Z:\2007\A07567-54\Survey\A07567-TM COMBINED.dwg 11/17/2012 8:24:06 AM PST

OF 7 SHEETS

DATE	AUGUST, 2012
SCALE	1" = 300'
DESIGNER	CM
JOB NO.	A07567-54
SHEET	7

VESTING TENTATIVE MAP TRACT NO. 3733  
WITH PHASED FINAL MAPS  
BEING A RESUBDIVISION OF ADJUSTED PARCELS 1 & 2 LLA 11-04  
RECORDED SEPTEMBER 23, 2010 AS DOCUMENT NO. 2010-125591  
SAN JOAQUIN COUNTY RECORDS  
CALIFORNIA

**KIER & WRIGHT**  
CIVIL ENGINEERS & SURVEYORS, INC.  
2850 Collier Canyon Road  
Livermore, California 94551  
(925) 245-8788  
Fax (925) 245-8796

NO.	REVISION	BY	NO.
1			1
2			2
3			3
4			4
5			5
6			6
7			7