


Attachment B

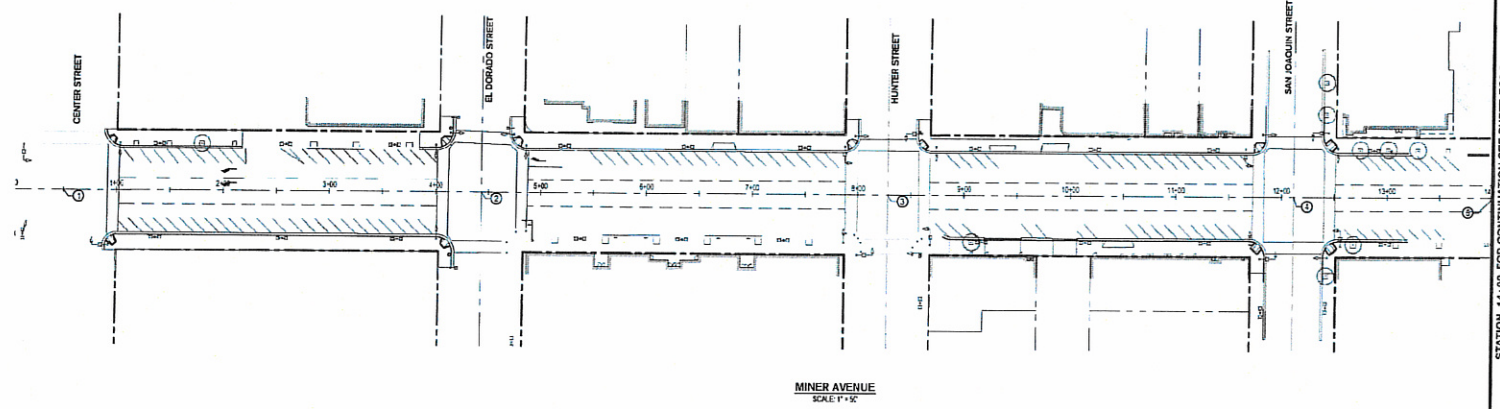

Point Table			
Point	Raw Description	Stationing	Existing

STATION 14+00 FOR CONTINUATION SEE SHEET EC2.0

MINER AVENUE
SCALE: 1"=50'




100 % SUBMITTAL
NOT FOR CONSTRUCTION

SIEGFRIED 2225 N. BRIDGEMAN ROAD, SUITE 200, STOCKTON, CA 95210 (209) 938-1100 FAX (209) 938-1101 WWW.SIEGFRIED-CA.COM				MINER AVENUE PRECISE ROAD PLAN	
				EXISTING CONDITION STA 0+00 TO 14+00	
Revision No. Description Date By Appr'd By				SCALE: AS SHOWN CITY OF STOCKTON	
DESIGNED BY: PJS				CITY ENGINEER	
DRAWN BY: VWN				RECORDING:	
CHECKED BY: PJS				PROJECT NO.	
RECORD DATE:				SHEET NO. EC1.0	


11/20/16 12:15:30 PM 1/16/17 RETRY

Attachment B

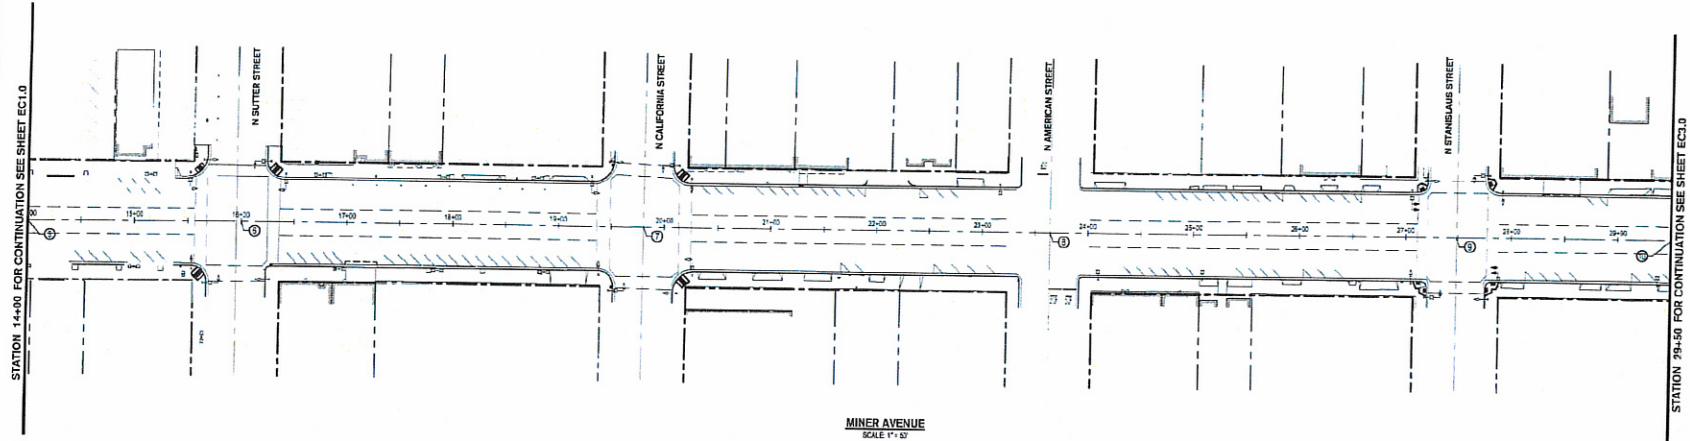

MINER AVENUE
SCALE: 1" = 50'

Point Table			
Point #	Key Description	Stationing	Elevation

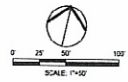


SIEGFRIED STATE OF CALIFORNIA REGISTERED PROFESSIONAL ENGINEER NO. 62108 EXPIRATION DATE 9/16/11		100% SUBMITTAL NOT FOR CONSTRUCTION	
		MINER AVENUE PRECISE ROAD PLAN EXISTING CONDITION STA 14+00 TO 29+50 CITY OF STOCKTON, CALIFORNIA	
DESIGNED BY DRAWN BY CHECKED BY REVISIONS	DATE BY APPROVED BY	SCALE CITY OF STOCKTON CITY ENGINEER RESOLUTION NO. PROJECT NO.	SHEET NO. EC2.0 OF 3 SHEETS PROJECT NO.

11/30/16 100% SUBMITTAL REVIEW

Attachment B


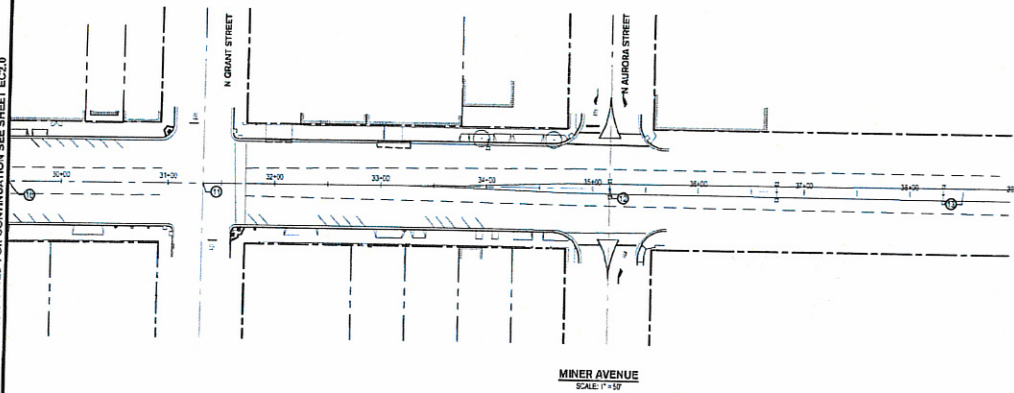

Point #	Row Description	Northing	Easting
1	BEGIN ALIGNMENT	2171329.0759	6333336.3010
2	INTX EL CORONADO ST	2171413.3070	6333736.3482
3	INTX HUNTER ST	2171493.6244	6334101.4026
4	INTX SAN JOAQUIN ST	2171571.2699	6334477.3522
5	END ALIGNMENT	2171653.9179	6334852.2982
6	INTX SUTTER ST	2171648.2761	6334854.1112
7	INTX CALIFORNIA ST	2171712.8470	6335231.6229
8	INTX AMERICAN ST	2171802.1455	6335596.6075
9	INTX STEPHENSON ST	2171886.4439	6335961.7620
10	END ALIGNMENT	2171921.0202	6336182.4428
11	INTX GRANT ST	2171957.8076	6336328.1149
12	INTX AURORA ST	2172004.1143	6336734.1390
13	END ALIGNMENT	2172102.3223	6337082.2095



				100 % SUBMITTAL NOT FOR CONSTRUCTION	
				MINER AVENUE PRECISE ROAD PLAN	
EXISTING CONDITION STA 29+50 TO 39+00				CITY OF STOCKTON, CALIFORNIA	
Revision No.	Description	Date	By	Approved By	SCALE: AS SHOWN DESIGNED BY: P.D. DRAWN BY: B.W.K. CHECKED BY: P.E. RECORD DATED:
CITY OF STOCKTON CITY ENGINEER:				INSET NO.: EC3.0 OF 5 SHEETS PROJECT NO.:	

11/2016 60% SUBMITTAL REVIEW