
[illegible]

NOTES



PROPOSED IMPROVEMENTS

IMPROVEMENTS SHOWN HEREON AS EXISTING
WITHIN LOGISTICS DRIVE, ARCH ROAD AND
NEWCASTLE ROAD ARE BEING CONSTRUCTED
UNDER A SEPARATE PERMIT

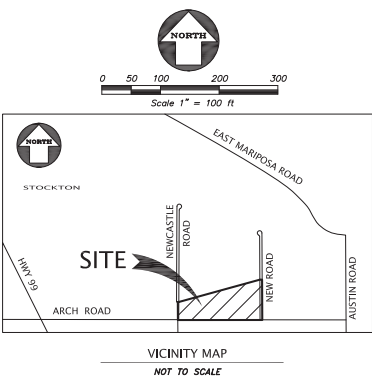

PHASING NOTES

- 1) UTILITIES AND EASEMENTS NECESSARY FOR FINAL MAP PARCELS SHALL BE CONSTRUCTED AND DEDICATED.
- 2) EACH PARCEL SHALL BE REQUIRED TO CONSTRUCT FRONTAGE IMPROVEMENTS AT THE TIME OF DEVELOPMENT AS REQUIRED BY THE CITY OF STOCKTON.
- 3) EXACT PHASING MAY ADJUST DEPENDING ON ACTUAL MARKET DEMAND.

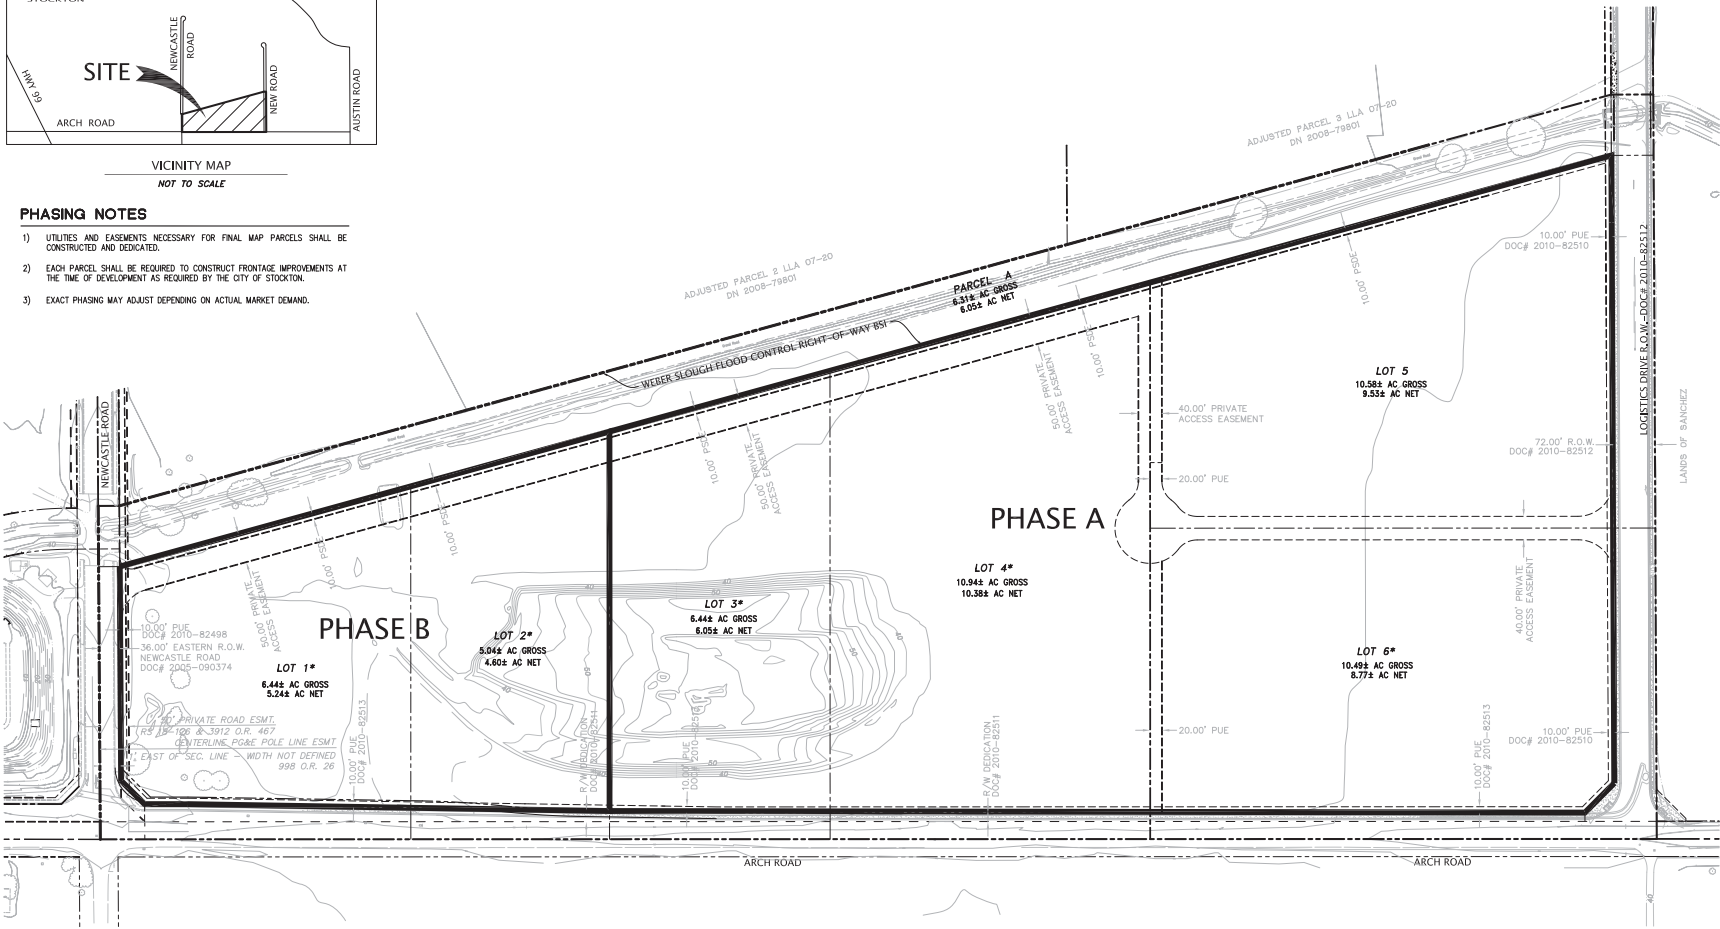

DATE	08/06/2012
SCALE	1" = 100'
DESIGNER	CM
JOB NO.	A07567-54
SHEET	3
OF	3 SHEETS
VESTING TENTATIVE MAP TRACT NO. 3732	
WITH PHASED FINAL MAPS	
BEING A RESUBDIVISION OF ADJUSTED PARCEL 1 LLA 07-20 RECORDED	
MAY 14, 2008 AS DOCUMENT	
NO. 2008-79801 SAN JOAQUIN COUNTY RECORDS	
STOCKTON	
KIER & WRIGHT	
CIVIL ENGINEERS & SURVEYORS, INC.	
BY	
NO.	
REVISION	
BY	
NO.	
REVISION	