


**VICINITY MAP**  
NOT TO SCALE



SCALE: 1"=250'

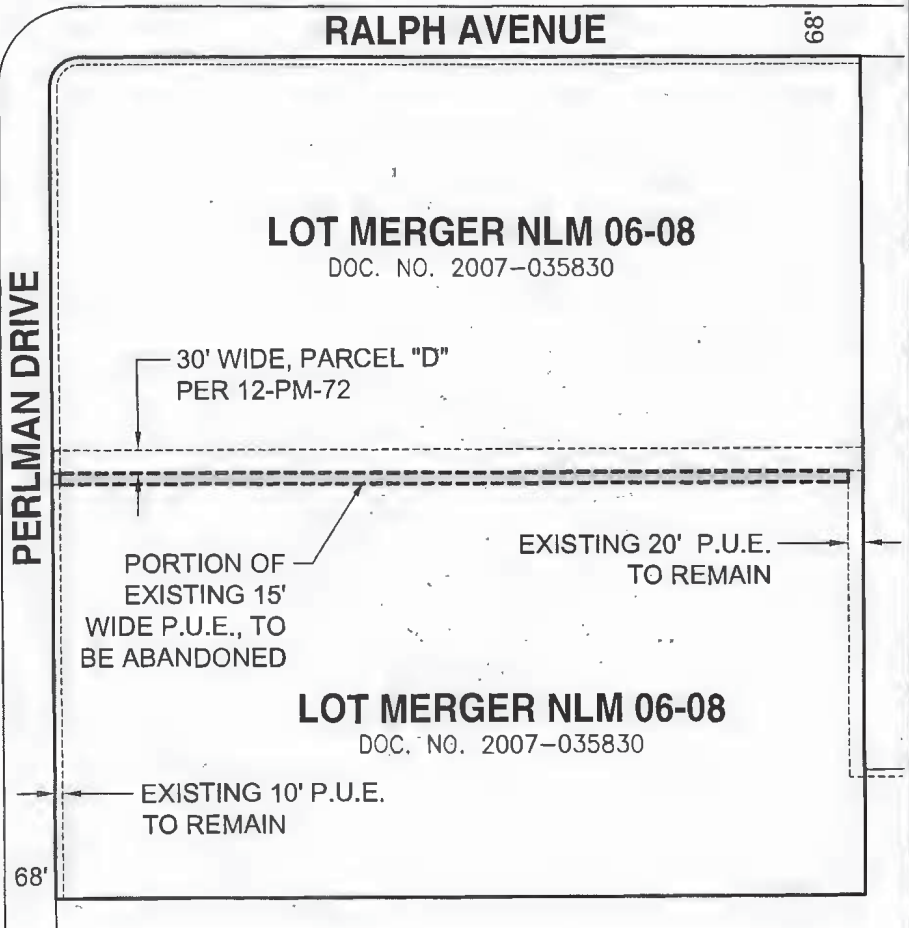

**MCR Engineering, Inc.**

PLANNING • ENGINEERING • SURVEYING

1242 Dupont Court • Manteca, California 95336

(209) 239-6229 • FAX (209) 239-8839

17-080 3412 PERLMAN AVE\2-SURVEYING\MAPPING\17-080 PUE ABANDON.DWG

NO.	REV. DATE	BY	APPRVD.
1	1/29/18	DB	DFB

DWG. BY HRP

CH. BY DFB

SCALE 1" = 250'

**PARTIAL P.U.E. ABANDONMENT**  
**APN: 177-20-29**

**CITY OF STOCKTON**  
DEPARTMENT OF PUBLIC WORKS

APPROVED BY:

DATE:

1/29/18

DRAWING NO.

1 OF 1