


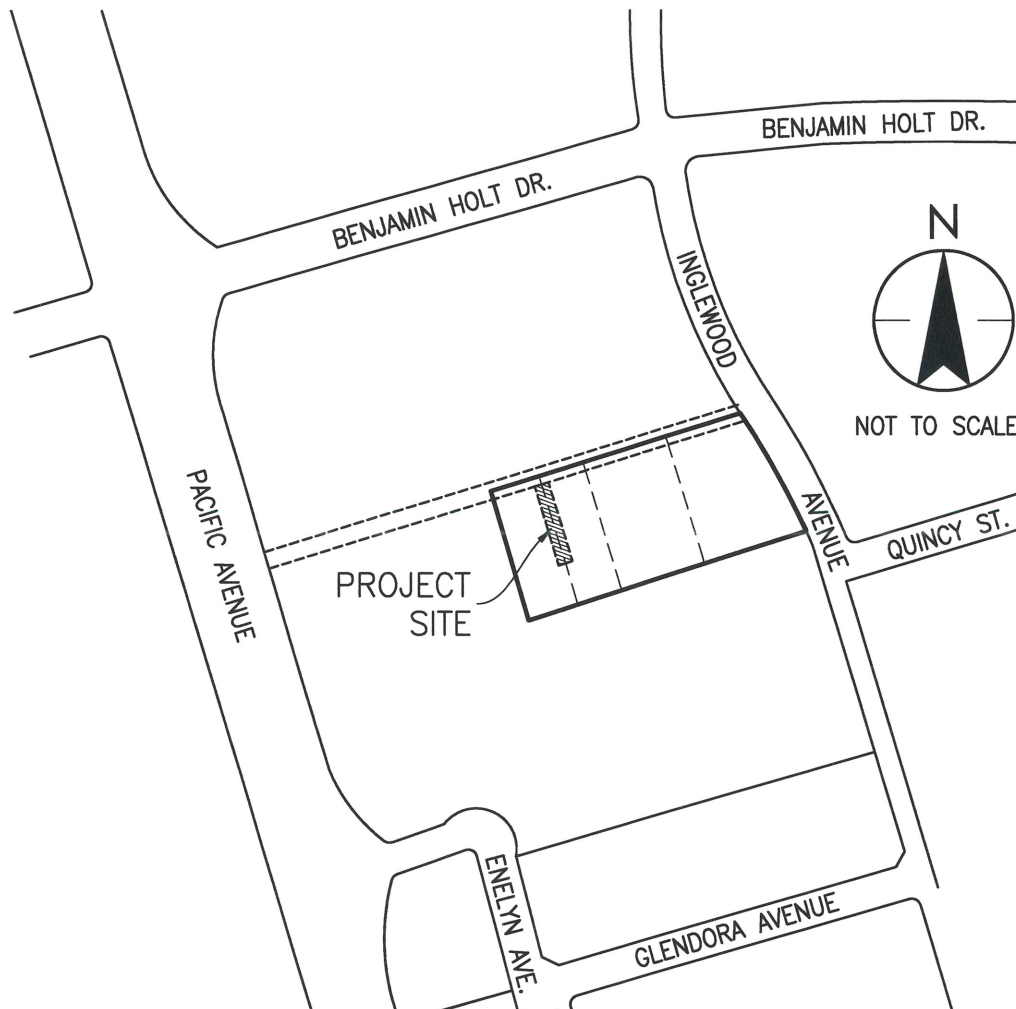

OWNERS:
HUMPHREYS COLLEGE, A NON-PROFIT
CALIFORNIA CORPORATION
PARCELS 3 AND 4 (R),
APN 081-260-54

BASIS OF BEARINGS: A COURSE OF
N72°08'00"W FOR THE SOUTH LINE
OF PARCELS 3 THRU 6 AS PER (R)

OWNERS:
HUMPHREYS COLLEGE, A NON-PROFIT
CORPORATION, PARCELS 1 AND 2 (R1),
APN 081-260-55 & 56

(R) 08-PM-169
(R1) 19-PM-158
(R2) 23-PM-073
(R3) 03-PM-190
(R4) 03-PM-090

BEING A PORTION OF SECTION 21, TOWNSHIP 2 NORTH,
RANGE 6 EAST, MOUNT DIABLO MERIDIAN, CITY OF
STOCKTON, SAN JOAQUIN COUNTY, STATE OF CALIFORNIA

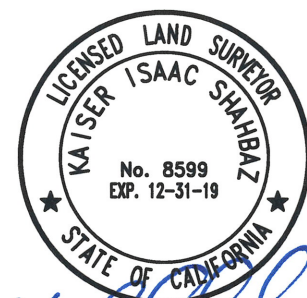


EXHIBIT B

SHEET 1 OF 2

REV. NO.	REV. DATE	REV. BY	HUMPHREYS UNIVERSITY GYMNASIUM PUE + ACCESS EAS. ABANDONMENT	APPROVED BY	
DIGITIZED				CITY ENGINEER	
DWG. BY	SCALE		CITY OF STOCKTON DEPARTMENT OF PUBLIC WORKS	DATE	DRAWING NO.
CK. BY					

QUINCY|ST.

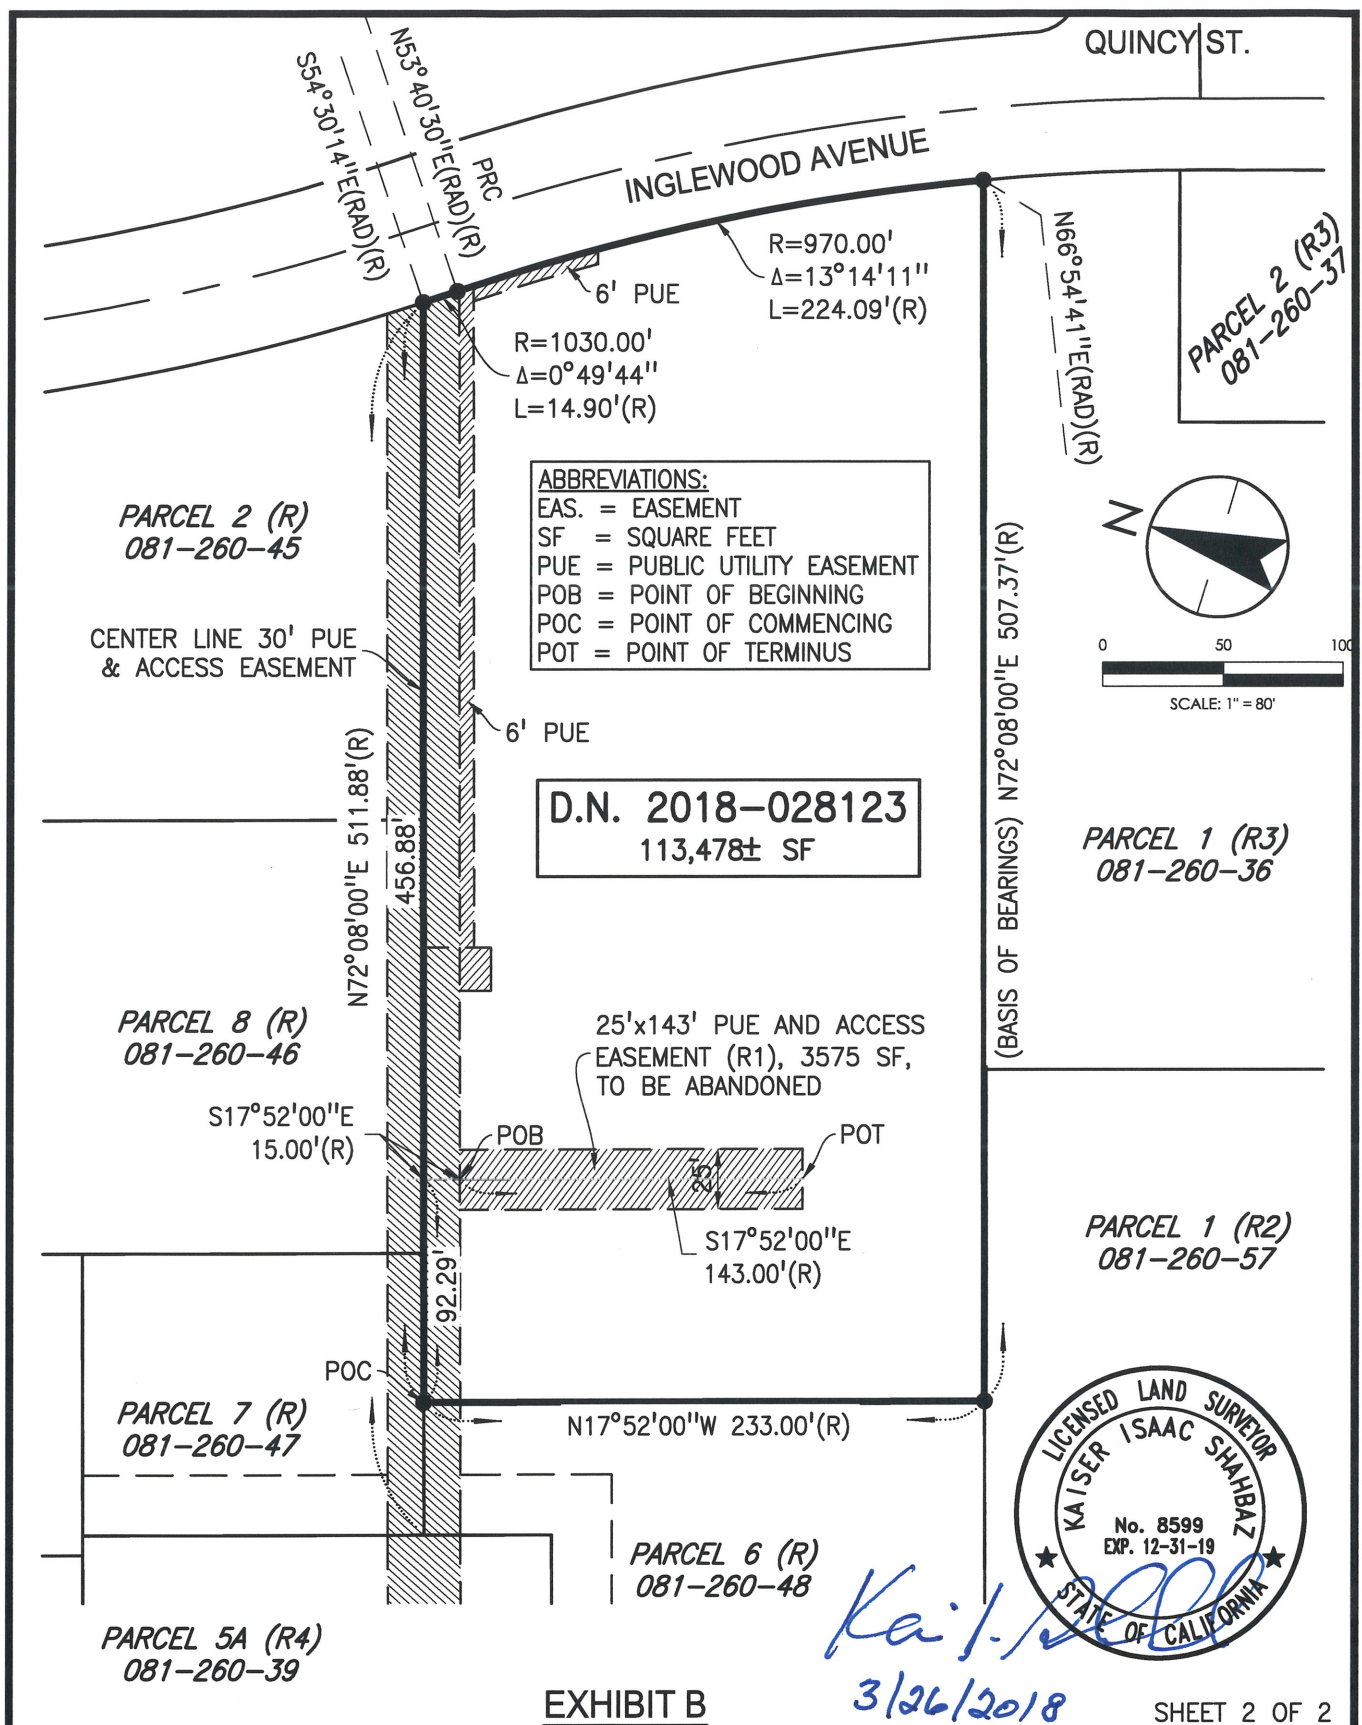


EXHIBIT B

3/26/2018

SHEET 2 OF 2

REV. NO.	REV. DATE	REV. BY	HUMPHREYS UNIVERSITY GYMNASIUM PUE + ACCESS EAS. ABANDONMENT	APPROVED BY	
				CITY ENGINEER	
DIGITIZED					
DWG. BY	SCALE		CITY OF STOCKTON DEPARTMENT OF PUBLIC WORKS	DATE	DRAWING NO.
CK. BY					