
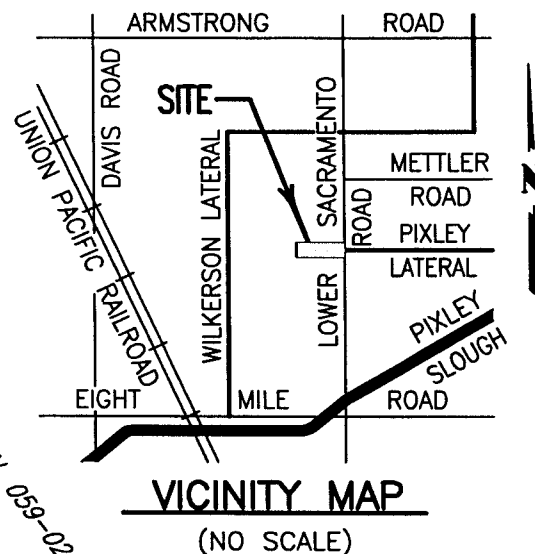


LINE TABLE

LINE	LENGTH	BEARING	LINE	LENGTH	BEARING	LINE	LENGTH	BEARING
L1	20.00'	S00°45'00"W	L6	385.31'	N89°00'36"W	L13	51.88'	S89°47'27"E
L2	1,004.49'	N88°31'22"W	L7	16.71'	S00°12'33"W	L14	17.29'	S00°12'33"W
L3	619.39'	N86°05'07"W	L8	62.25'	N89°47'27"W	L15	377.30'	S89°00'36"E
L4	464.15'	N89°00'36"W	L9	39.73'	N43°50'44"W	L16	58.62'	N45°59'24"E
L5	58.62'	S45°59'24"W	L10	50.85'	N00°15'57"W	L17	472.94'	S89°00'36"E
			L11	14.03'	S89°00'36"E	L18	619.47'	S86°05'07"E
			L12	35.08'	S43°50'44"E	L19	1,003.81'	S88°31'22"E

**LEGEND**

- A.P.N. ASSESSOR'S PARCEL NUMBER
 DOC# DOCUMENT NUMBER
 PM PARCEL MAP
 POB POINT OF BEGINNING
 POC POINT OF COMMENCEMENT
 RS RECORD OF SURVEY
 SEC SECTION
 W.I.D. WOODBRIDGE IRRIGATION DISTRICT
 • FD. 3/4" IRON PIPE

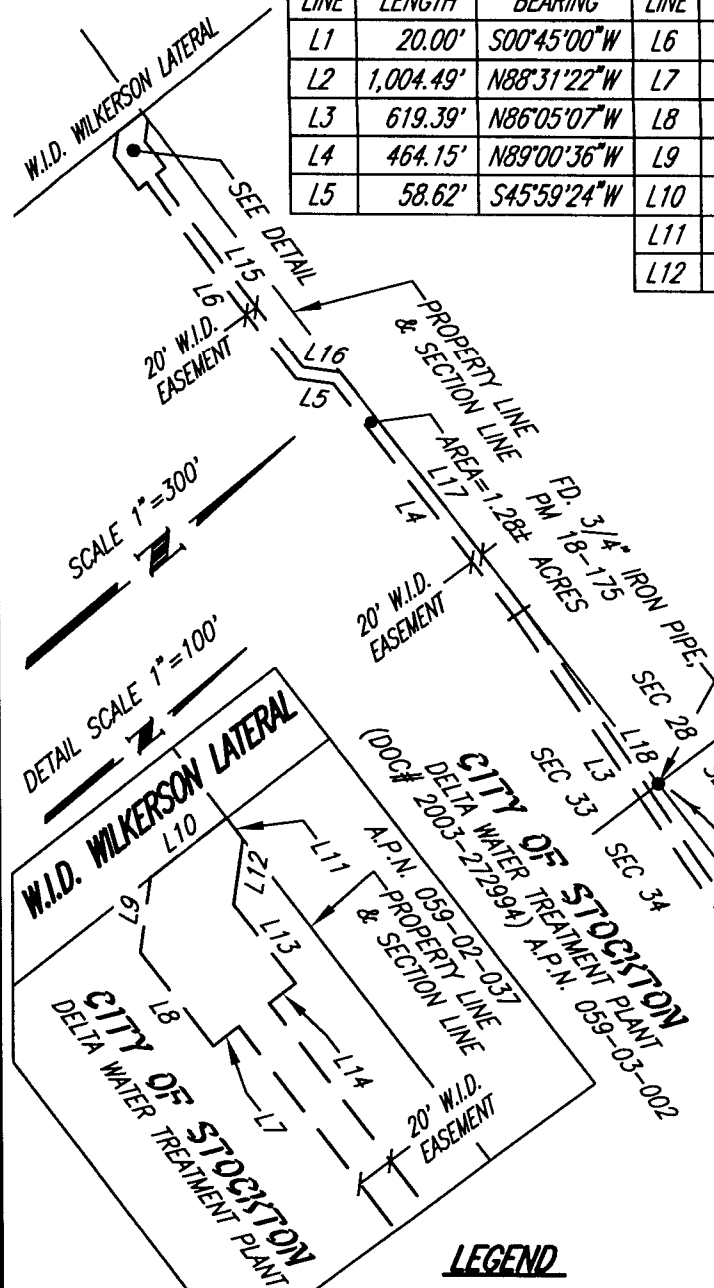

NO.	REV.	DATE	BY	APPROV.
DWG. BY: A.R. SANGUINETTI				
CHECKED BY: JMS				
SCALE: 1"=300'				

WOODBIDGE IRRIGATION DISTRICT
DELTA WATER TREATMENT PLANT
VARIABLE WIDTH EASEMENT
CITY OF STOCKTON
 MUNICIPAL UTILITIES DEPARTMENT

APPROVED BY:

DATE

 DRAWING NO.
 1 OF 1