

LEGEND

P. & P.U.E. PLANTING & PUBLIC UTILITY EASEMENT
P.O.C. POINT OF COMMENCEMENT
P.M. PARCEL MAP, BOOK-PAGE
SF SQUARE FEET
T.P.O.B. TRUE POINT OF BEGINNING



10'-WIDE EASEMENT

LINE TABLE


	BEARING	DISTANCE
L1	S29°42'09"E	187.66'
L2	N70°45'37"E	92.24'
L3	N89°59'45"W	118.47'



NOT TO SCALE

REFERENCES:

(A) P.M. 10-59
ALL REFERENCES ARE SAN JOAQUIN COUNTY RECORDS.

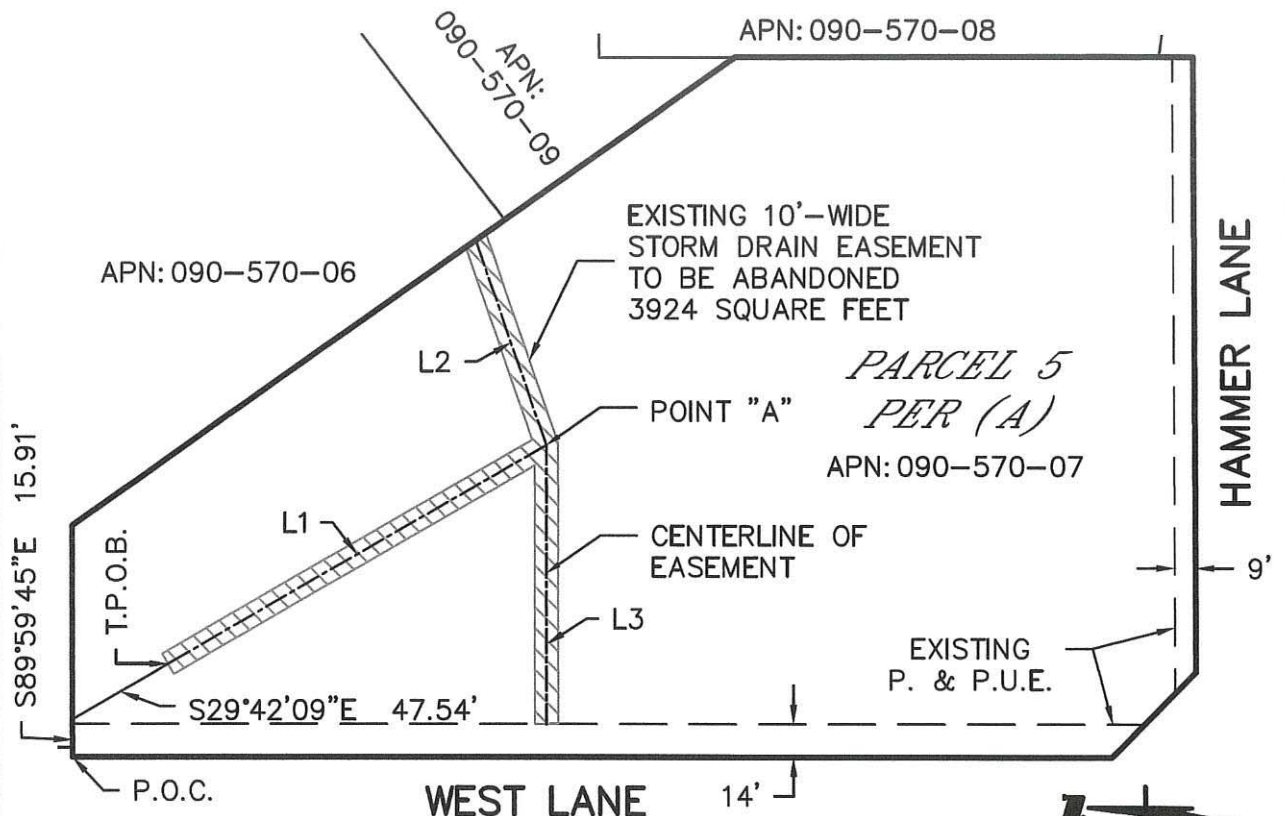

0 80'
SCALE: 1" = 80'

NO.	REV.	DATE	BY	APRVD.
DWG. BY	WONG ENG., INC.			
CH. BY				
SCALE	1"=80'			

**ABANDONMENT OF EXISTING 10-FOOT
WIDE STORM DRAIN EASEMENT**

CITY OF STOCKTON
DEPARTMENT OF PUBLIC WORKS

APPROVED BY	
CITY ENGINEER	
DATE	2/24/20
DRAWING NO.	1 OF 1

4712A