
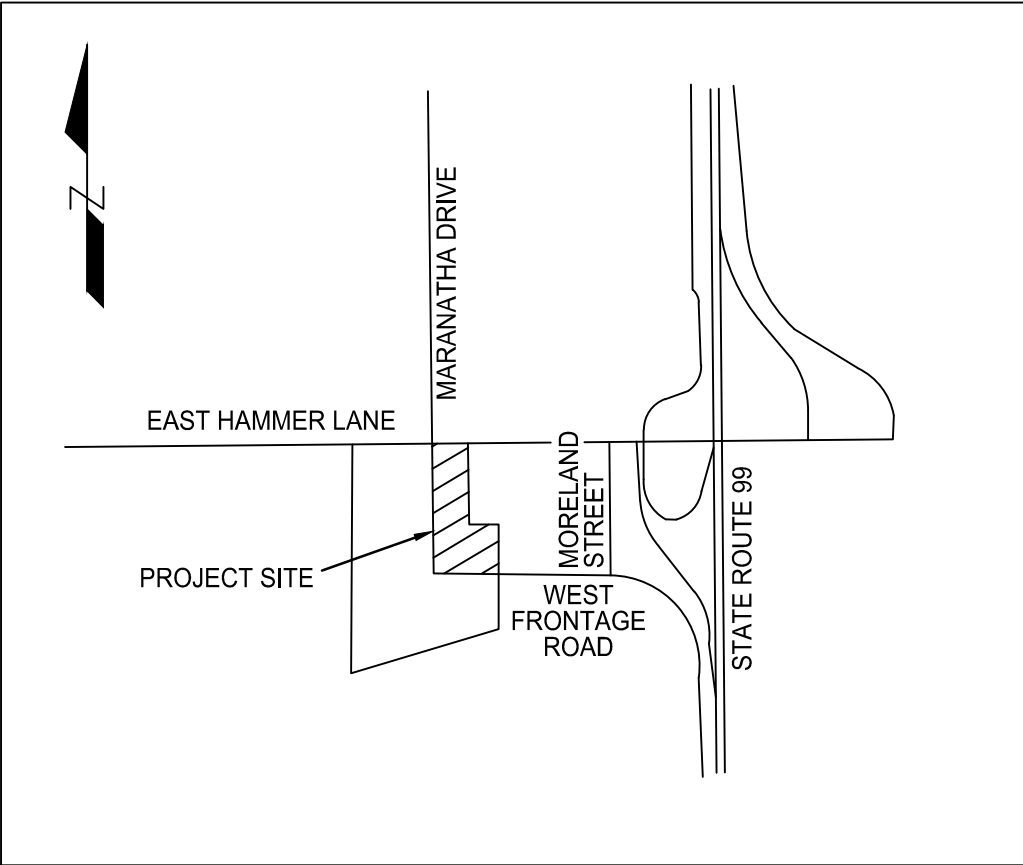


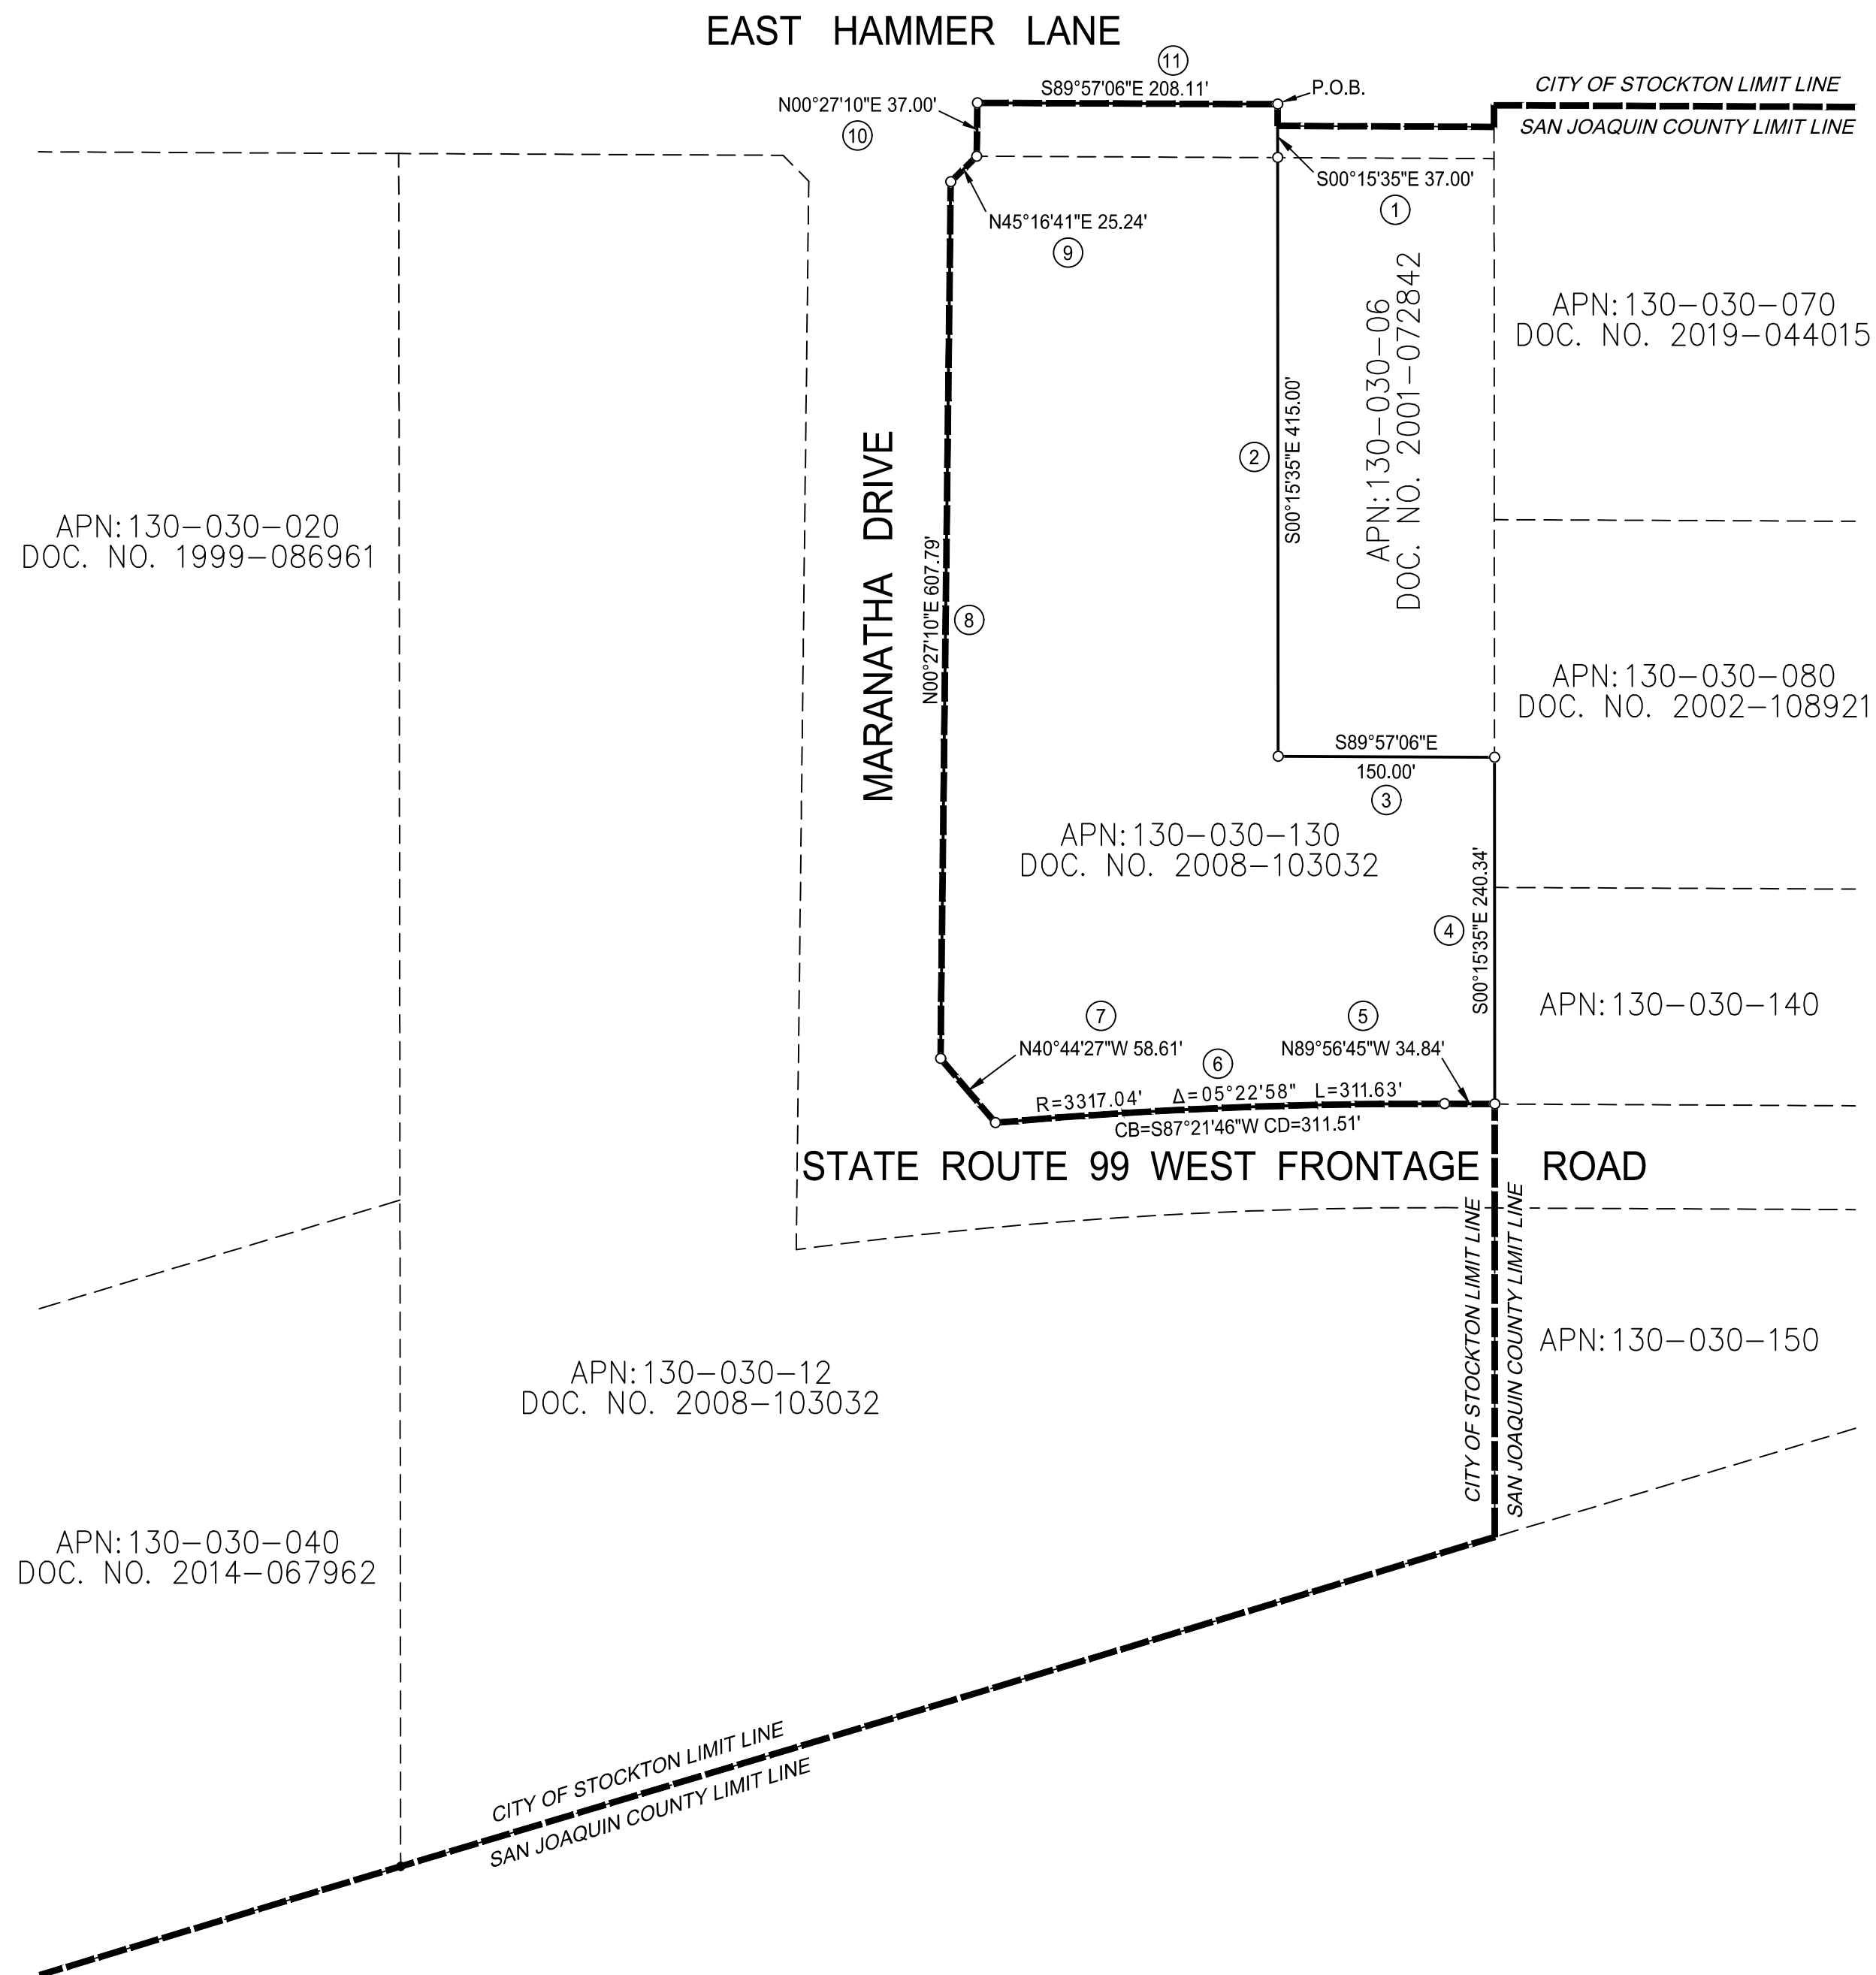

VICINITY MAP

LEGEND

- APN ASSESSOR PARCEL NUMBER
- CB CHORD BEARING
- CD CHORD DISTANCE
- DOC. NO. DOCUMENT NUMBER OF SAN JOAQUIN COUNTY
- P.O.B. POINT OF BEGINNING
- ① LEGAL DESCRIPTION COURSE NUMBER
- L.A.F.C.O. BOUNDARY
- PARCEL LINE
- EXISTING CITY OF STOCKTON / SAN JOAQUIN COUNTY BOUNDARY

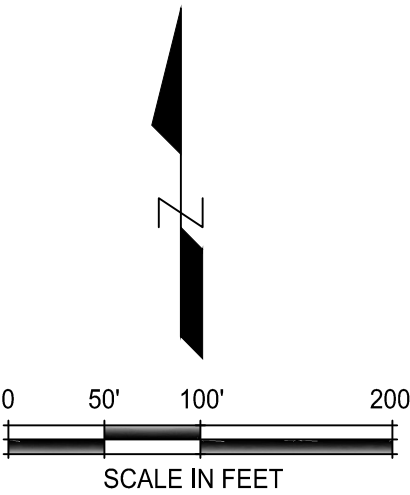


EXHIBIT "B"
LAFCO ANNEXATION NO. 2019-____
HAMMER PETROLEUM

A PORTION OF FRACTIONAL SECTION 13, T.2N., R.6E., M.D.M.
SAN JOAQUIN COUNTY • CALIFORNIA

R.E.Y. ENGINEERS, Inc.
Civil Engineers / Land Surveyors
905 Sutter St. Ste 200, Folsom, CA 95630
(916) 366-3040 Fax (916) 366-3303

MAY 2021