



WEST FREMONT STREET  
VARIABLE WIDTH PUBLIC RIGHT-OF-WAY

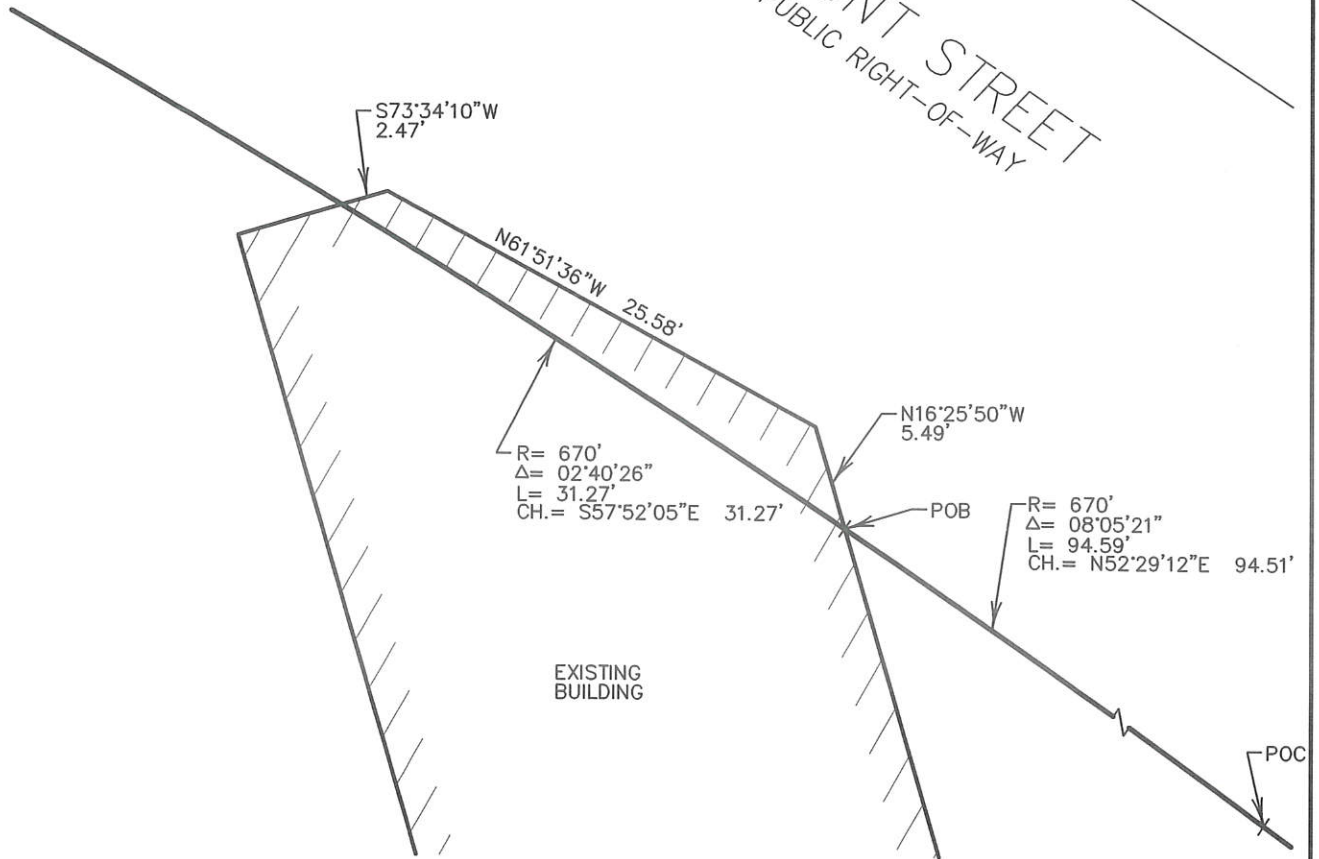

**LEGEND**

POC POINT OF COMMENCEMENT  
POB POINT OF BEGINNING

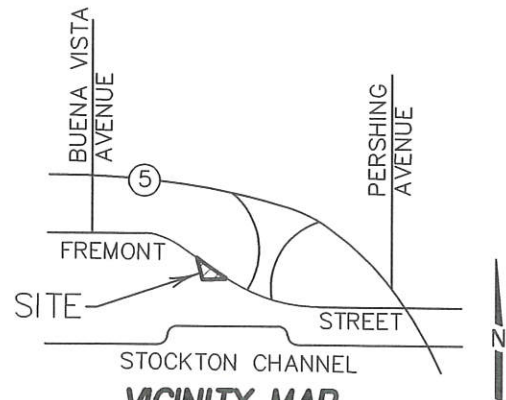

**DILLON & MURPHY ENGINEERING**  
847 N. CLUFF AVENUE  
SUITE A-2, LODI, CA 95240  
(209) 334-6613

**EXHIBIT "B"**

SHEET 1 OF 2

NO.	REV. DATE	BY	APRVD.	<b>RIGHT-OF-WAY ABANDONMENT</b> 1700 WEST FREMONT STREET STOCKTON, CA. 95203 A.P.N. 135-080-09 & 135-100-08 <b>CITY OF STOCKTON</b> DEPARTMENT OF PUBLIC WORKS	APPROVED BY:	 CITY ENGINEER DATE: 5/8/23 JOB NO.: 2320
DRAWN BY: MT						
CHECKED BY: JM						
SCALE: 1"=10'						

4760A