


EXHIBIT "B"
PLAT TO ACCOMPANY LEGAL DESCRIPTION

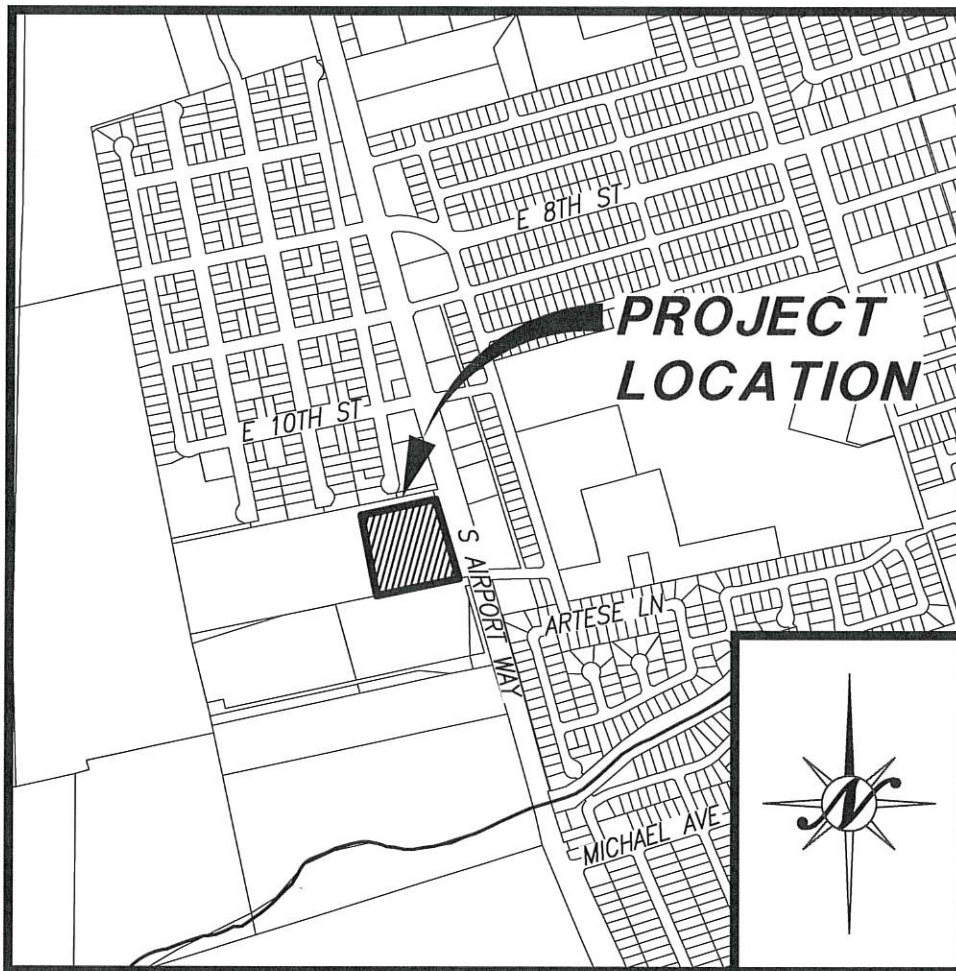

VICINITY MAP

NTS


North Star
Engineering Group, Inc.
 • CIVIL ENGINEERING • SURVEYING • PLANNING •
 620 12th Street Modesto, CA 95354
 (209) 524-3525 Phone (209) 524-3526 Fax

PROFESSIONAL LAND SURVEYOR
 NICOLE CANNELLA
 No. 9099
 STATE OF CALIFORNIA
 11.19.24

SHEET 1 OF 2

NO.	REV. DATE	BY	APRVD	STREET EASEMENT ABANDONMENT APN 169-110-080 CITY OF STOCKTON DEPARTMENT OF PUBLIC WORKS	APPROVED BY		
DWG BY: NC					SUPERCEDES		DRAWING NO.
CK BY: NC					DWG. DATED		
SCALE: NOT TO SCALE							

4785A

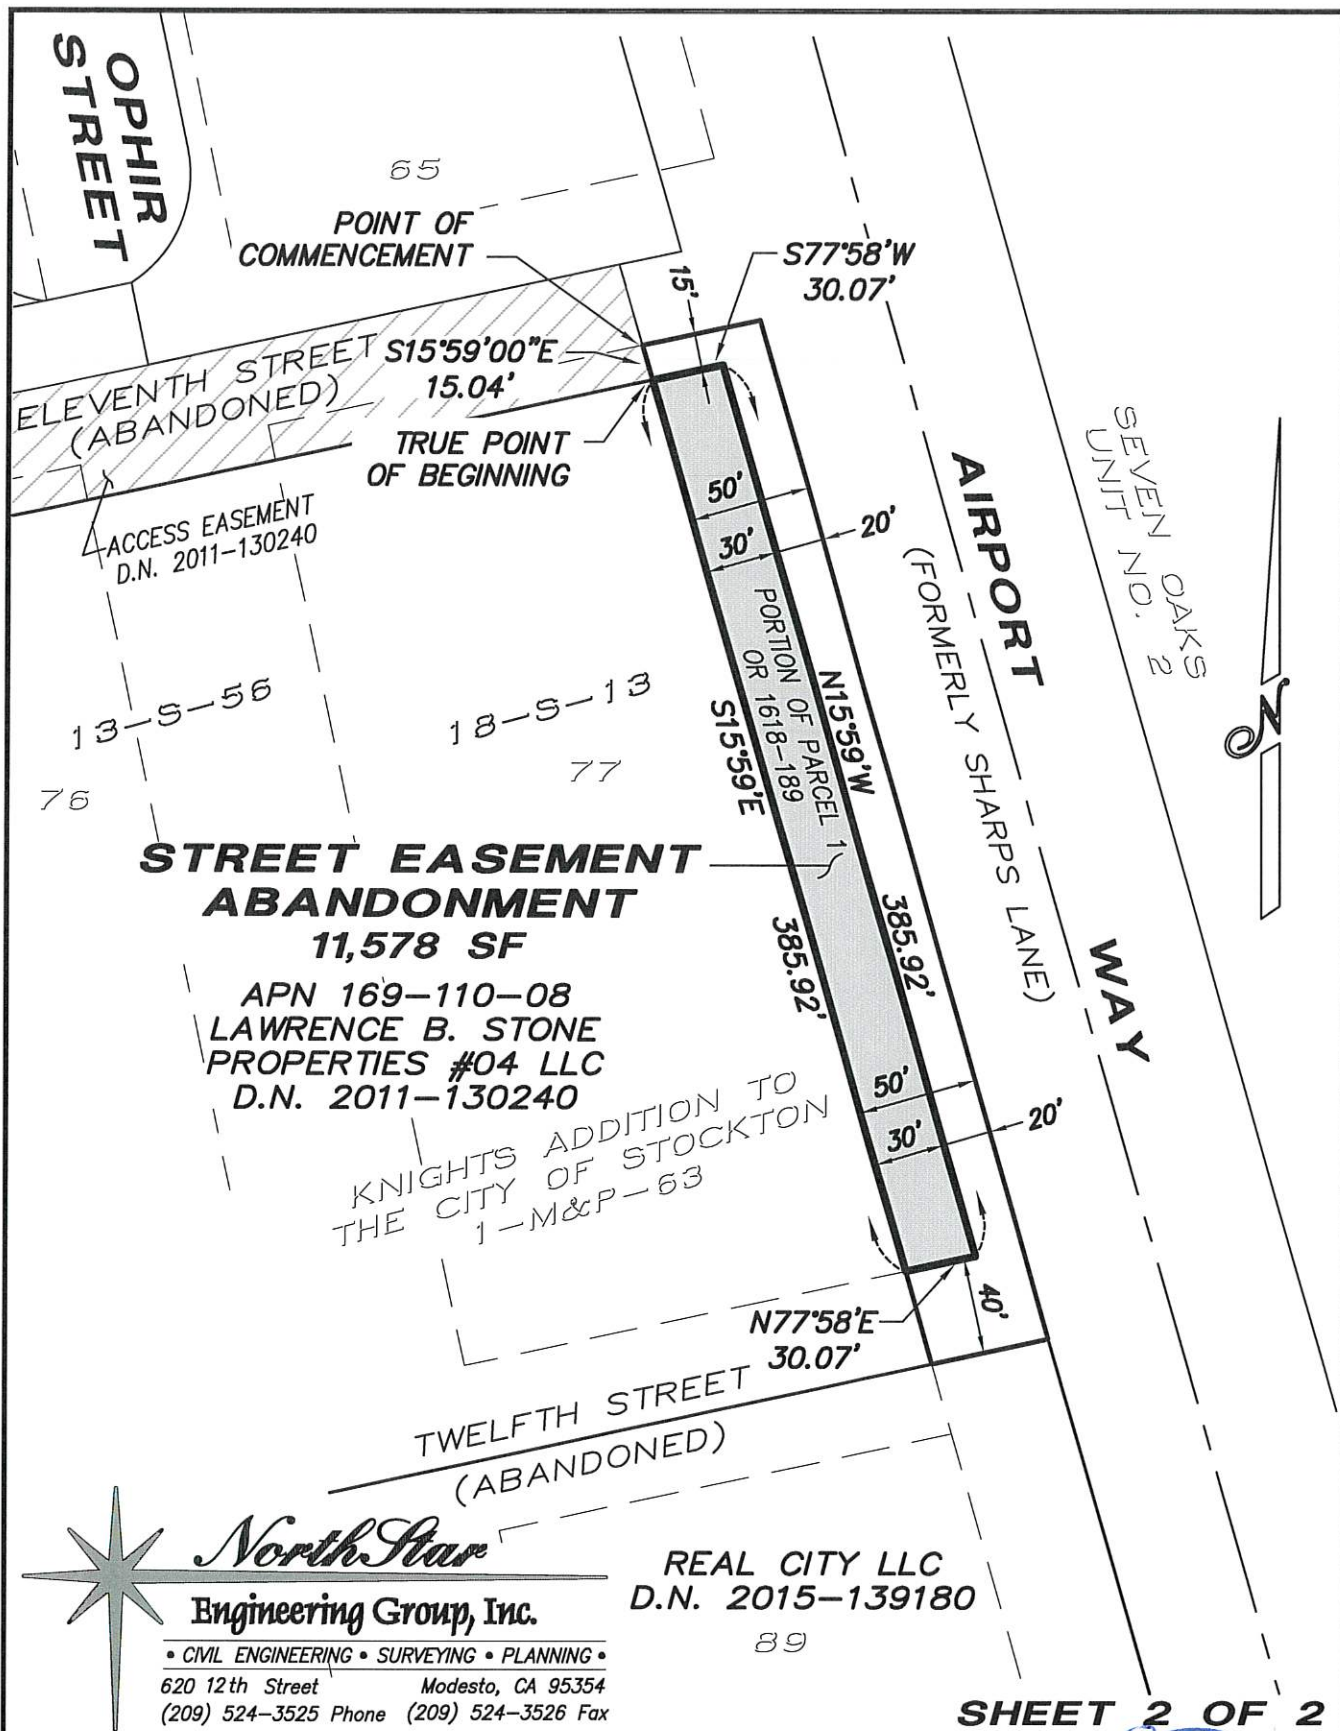

STREET EASEMENT ABANDONMENT
11,578 SF

APN 169-110-08
 LAWRENCE B. STONE
 PROPERTIES #04 LLC
 D.N. 2011-130240

KNIGHTS ADDITION TO
 THE CITY OF STOCKTON
 1-M&P-63

North Star
Engineering Group, Inc.
 • CIVIL ENGINEERING • SURVEYING • PLANNING •
 620 12th Street Modesto, CA 95354
 (209) 524-3525 Phone (209) 524-3526 Fax

REAL CITY LLC
 D.N. 2015-139180

SHEET 2 OF 2

NO.	REV.	DATE	BY	APRVD	STREET EASEMENT ABANDONMENT APN 169-110-080 CITY OF STOCKTON DEPARTMENT OF PUBLIC WORKS	APPROVED BY <i>[Signature]</i>	
DWG BY: NC						SUPERCEDES DWG. DATED	DRAWING NO.
CK BY: NC							
SCALE: 1" = 80'							

A785A