


MAP OF PROPOSED BOUNDARIES OF
COMMUNITY FACILITIES DISTRICT NO. 2025-1
(CANNERY PARK EAST)

CITY OF STOCKTON
COUNTY OF SAN JOAQUIN
STATE OF CALIFORNIA

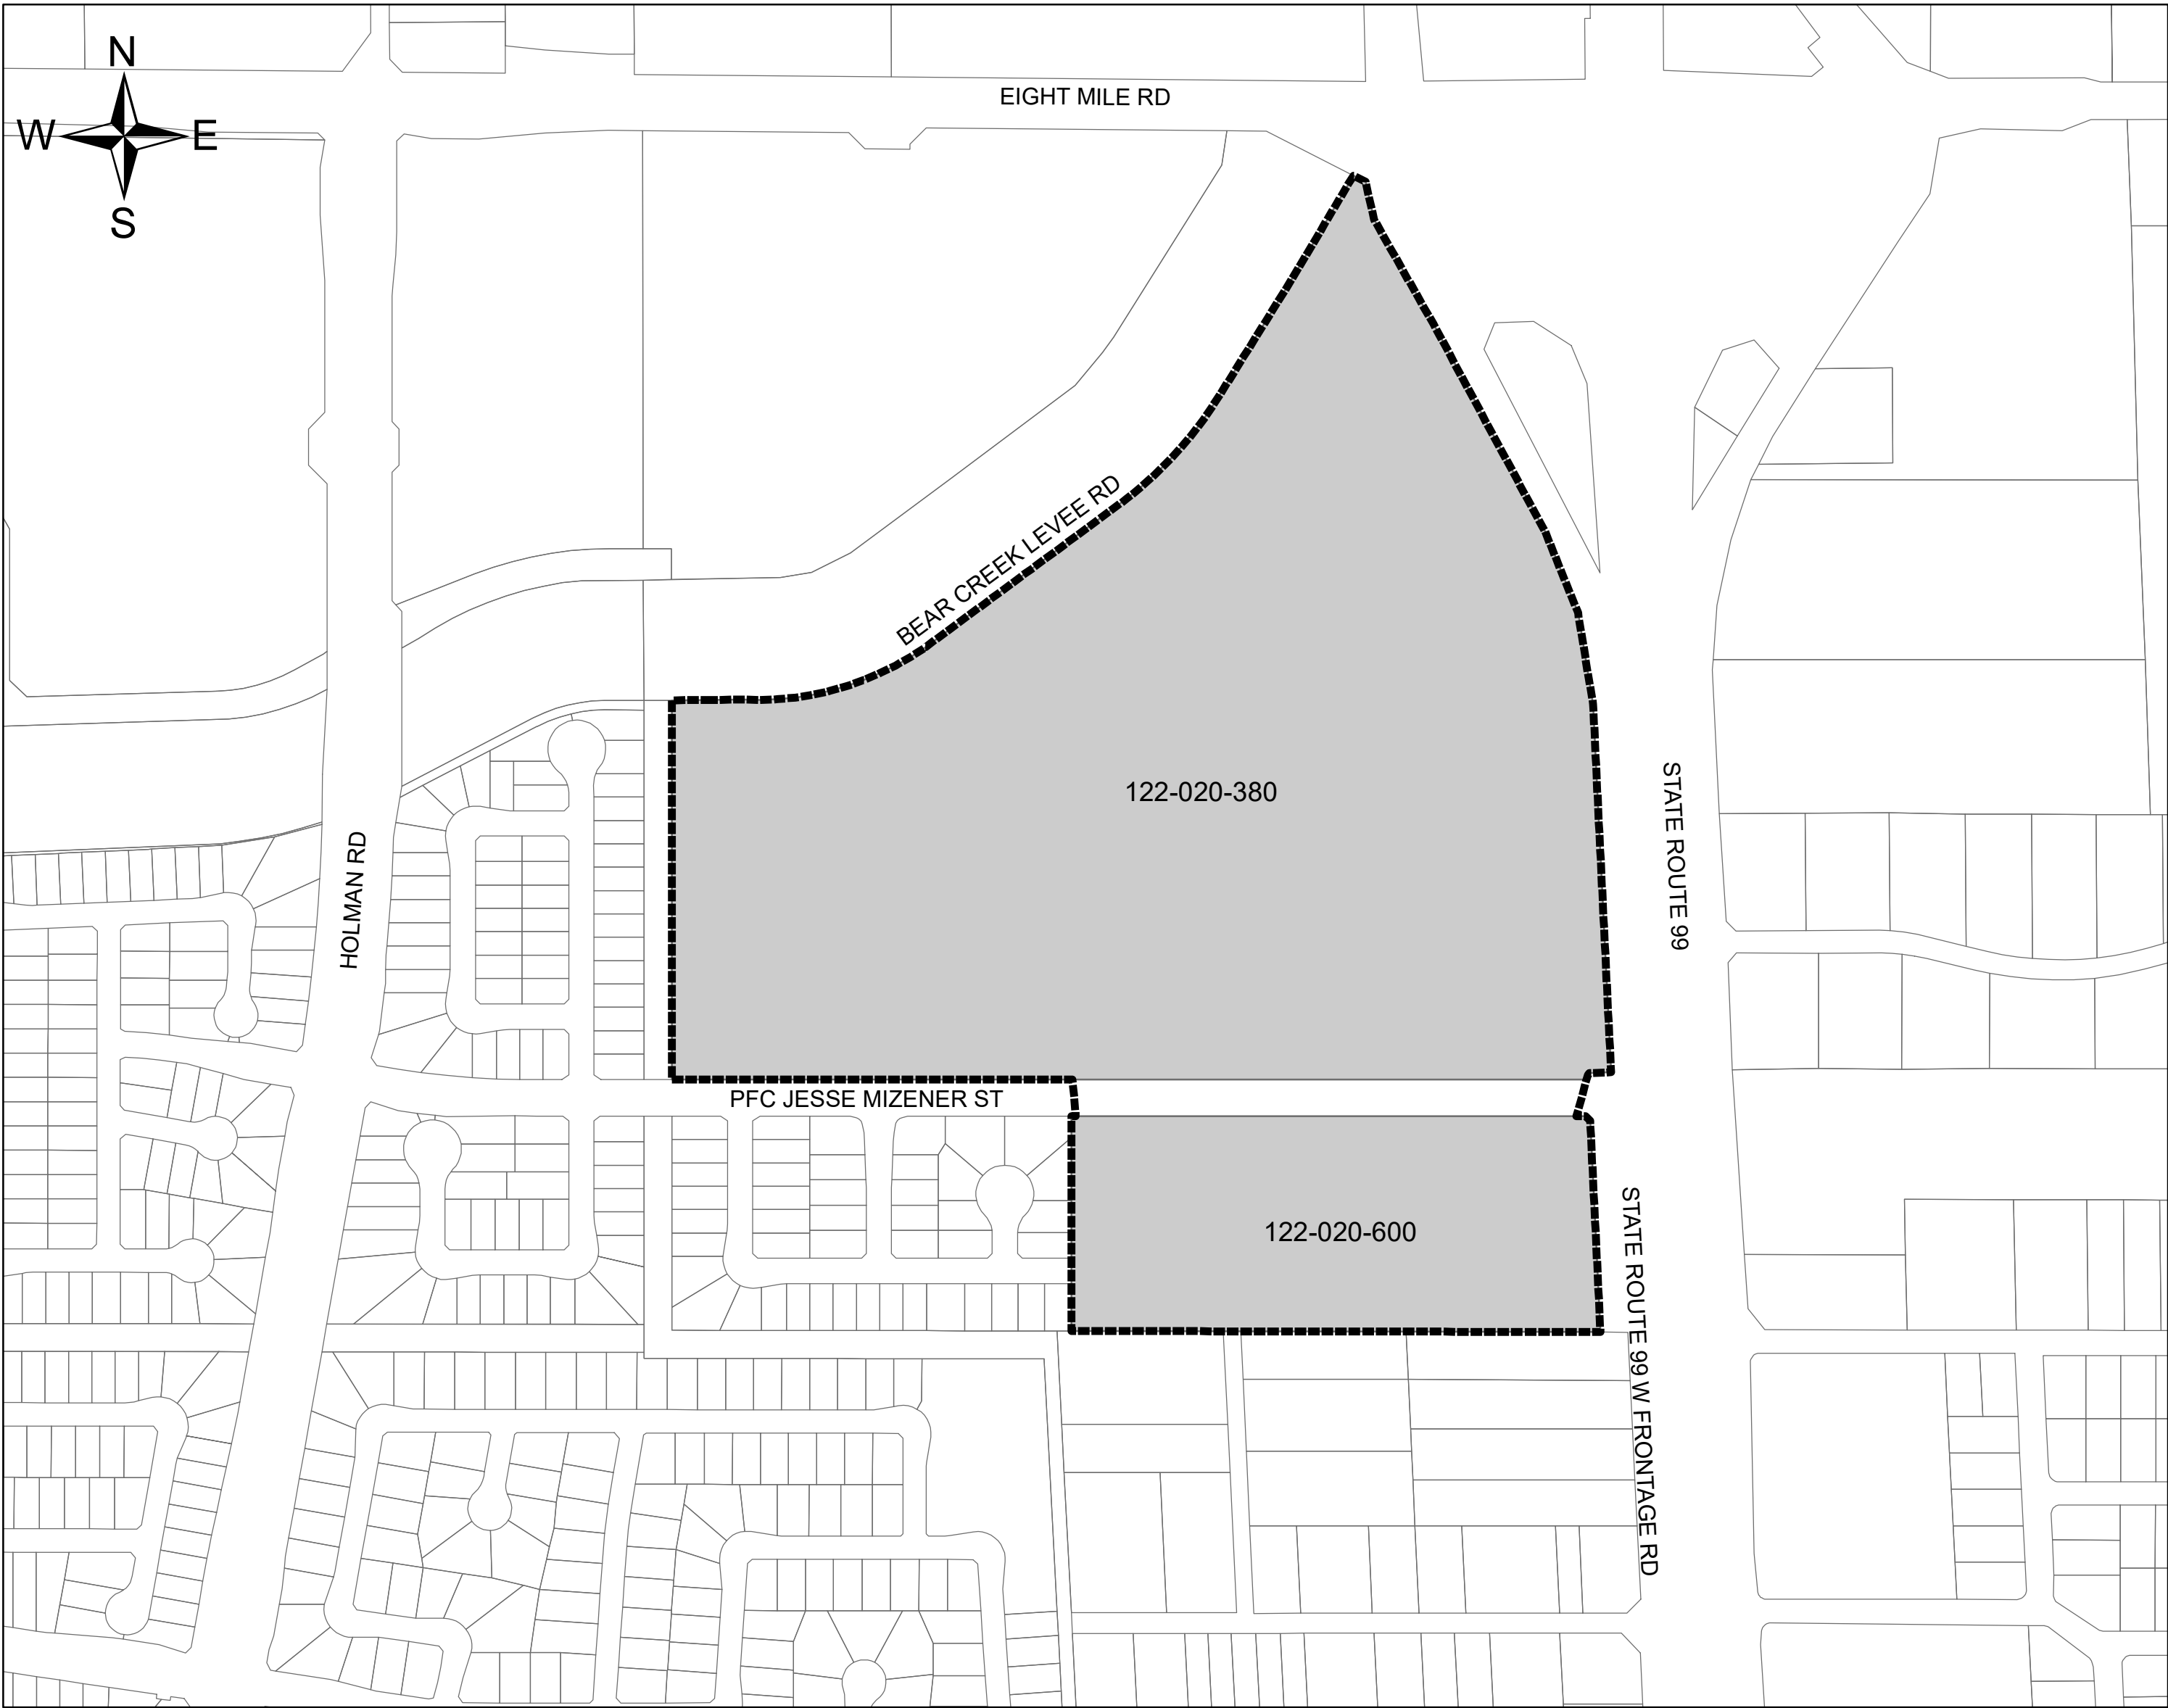

FILED IN THE OFFICE OF THE CITY CLERK THIS _____ DAY OF _____, 2025.

I HEREBY CERTIFY THAT THE WITHIN MAP SHOWING PROPOSED BOUNDARIES OF COMMUNITY FACILITIES DISTRICT NO. 2025-1 (CANNERY PARK EAST), CITY OF STOCKTON, COUNTY OF SAN JOAQUIN, STATE OF CALIFORNIA, WAS APPROVED BY THE CITY COUNCIL OF THE CITY OF STOCKTON AT A REGULAR MEETING THEREOF, HELD ON THE _____, DAY OF _____, 2025, BY ITS RESOLUTION NO. _____.

CITY CLERK
CITY OF STOCKTON

FILED THIS _____ DAY OF _____, 2025, AT THE HOUR OF _____ O'CLOCK ____M. IN BOOK _____ OF MAPS OF ASSESSMENT AND COMMUNITY FACILITIES DISTRICTS AT PAGE(S) _____, AND AS DOCUMENT NO. _____ IN THE OFFICE OF THE COUNTY RECORDER, COUNTY OF SAN JOAQUIN, STATE OF CALIFORNIA.

STEVE J. BESTOLARIDES, ASSESSOR-COUNTY CLERK-RECORDER

BY DEPUTY
COUNTY RECORDER
COUNTY OF SAN JOAQUIN
STATE OF CALIFORNIA

THE LINES AND DIMENSIONS OF EACH LOT OR PARCEL SHOWN ON THIS MAP SHALL BE THOSE LINES AND DIMENSIONS AS SHOWN ON THE COUNTY OF SAN JOAQUIN ASSESSOR MAPS.

Legend

Proposed District Boundaries

District Parcels